


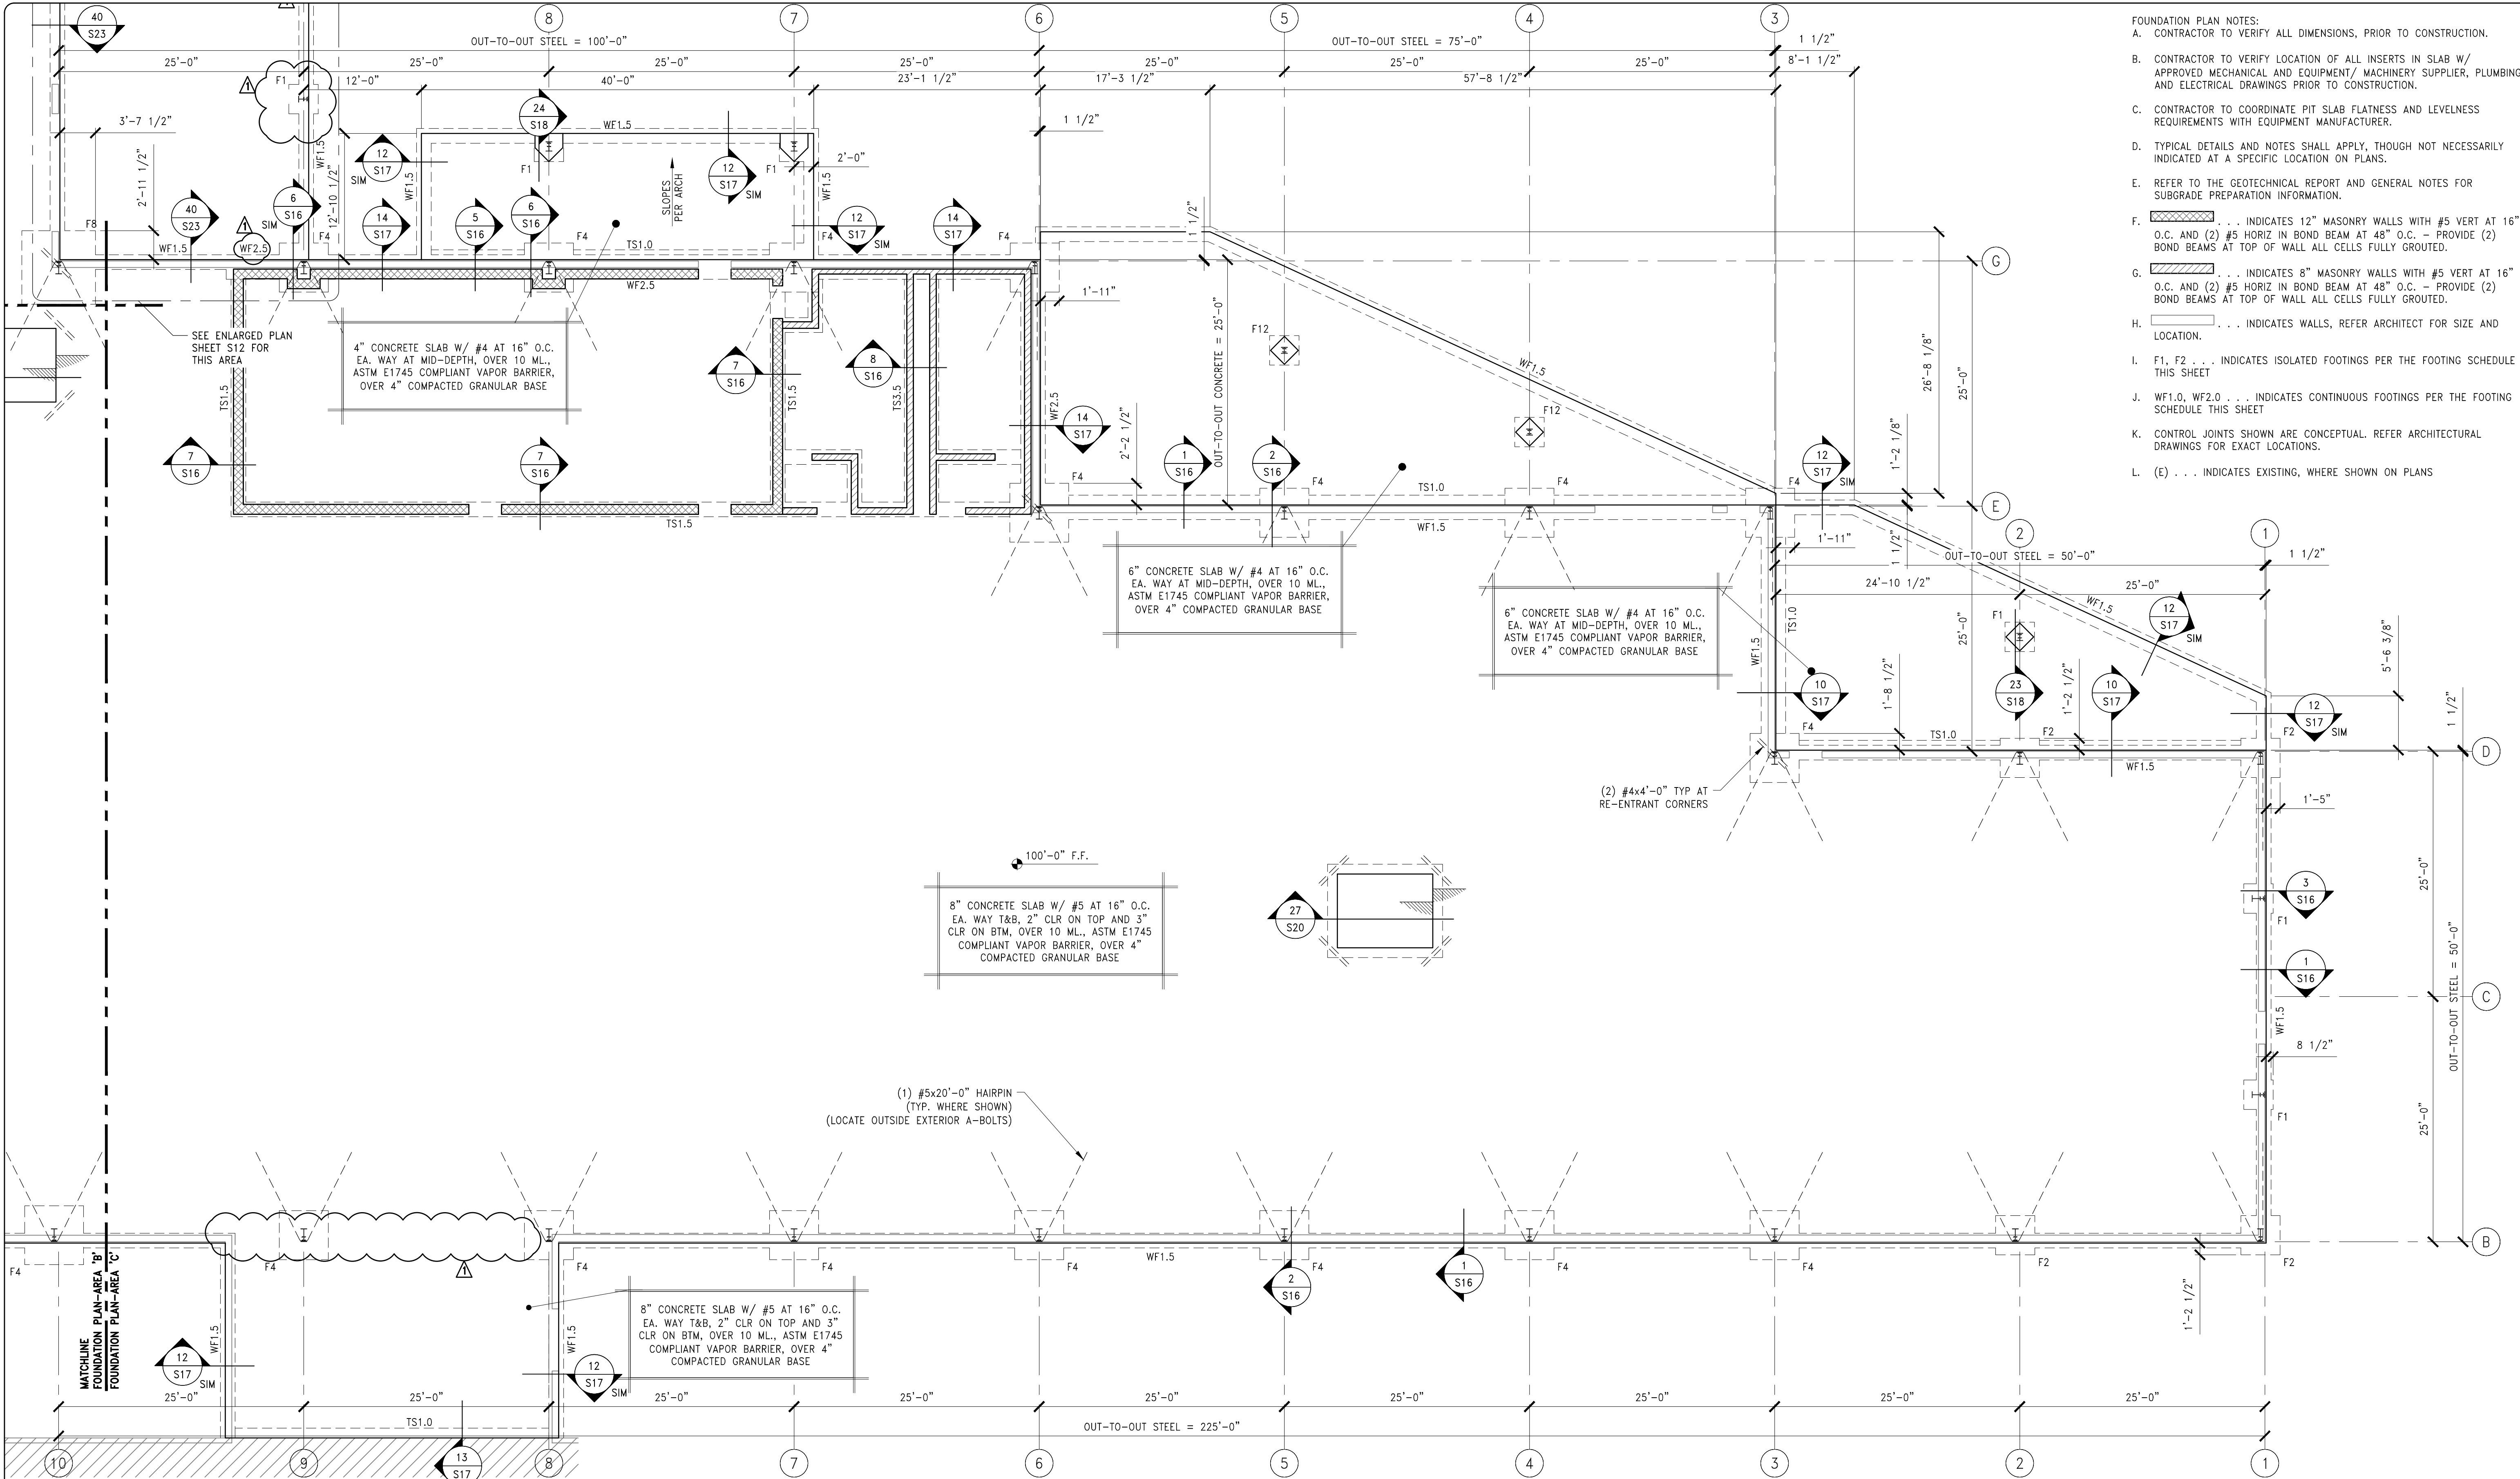

- FOUNDATION PLAN NOTES:
- CONTRACTOR TO VERIFY ALL DIMENSIONS, PRIOR TO CONSTRUCTION.
 - CONTRACTOR TO VERIFY LOCATION OF ALL INSERTS IN SLAB W/ APPROVED MECHANICAL AND EQUIPMENT/ MACHINERY SUPPLIER, PLUMBING AND ELECTRICAL DRAWINGS PRIOR TO CONSTRUCTION.
 - CONTRACTOR TO COORDINATE PIT SLAB FLATNESS AND LEVELNESS REQUIREMENTS WITH EQUIPMENT MANUFACTURER.
 - TYPICAL DETAILS AND NOTES SHALL APPLY, THOUGH NOT NECESSARILY INDICATED AT A SPECIFIC LOCATION ON PLANS.
 - REFER TO THE GEOTECHNICAL REPORT AND GENERAL NOTES FOR SUBGRADE PREPARATION INFORMATION.
 - ... INDICATES 12" MASONRY WALLS WITH #5 VERT AT 16" O.C. AND (2) #5 HORIZ IN BOND BEAM AT 48" O.C. - PROVIDE (2) BOND BEAMS AT TOP OF WALL ALL CELLS FULLY GROUTED.
 - ... INDICATES 8" MASONRY WALLS WITH #5 VERT AT 16" O.C. AND (2) #5 HORIZ IN BOND BEAM AT 48" O.C. - PROVIDE (2) BOND BEAMS AT TOP OF WALL ALL CELLS FULLY GROUTED.
 - ... INDICATES WALLS, REFER ARCHITECT FOR SIZE AND LOCATION.
 - F1, F2 ... INDICATES ISOLATED FOOTINGS PER THE FOOTING SCHEDULE THIS SHEET
 - WF1.0, WF2.0 ... INDICATES CONTINUOUS FOOTINGS PER THE FOOTING SCHEDULE THIS SHEET
 - CONTROL JOINTS SHOWN ARE CONCEPTUAL. REFER ARCHITECTURAL DRAWINGS FOR EXACT LOCATIONS.
 - (E) ... INDICATES EXISTING, WHERE SHOWN ON PLANS

Revisions	By
ADDENDUM #1 12/21/2015	Δ
Last Modification	
DATE	INTLS

ARCHITECTS

Kansas Corporation:
Hunter
and Associates, P.C.
3323 E. 32nd St. Suite 'B'
Joplin, Missouri 64804
(417) 624-8872

Missouri Corporation:
Hunter & Millard
ARCHITECTS, INC.
website:
hunterandmillard.com
facebook:
Hunter & Millard Architects, Inc.

Hunter
and Associates, P.C.

PRELIMINARY ONLY
NOT FOR CONSTRUCTION

BID/PERMIT SET

FINAL SET TO BE ISSUED
UPON RECEIPT OF FINAL
SEALED AND APPROVED
METAL BUILDING PLANS

MANUFACTURING & OFFICE ADDITIONS TO

Ducommun


Ducommun Incorporated
Structural Systems Group
3333 Main Street
Parsons, KS 67357-3632

FOOTING SCHEDULE					
DIMENSIONS			REINFORCING		
MARK	WIDTH	LENGTH	DEPTH	TRANSVERSE	LONGITUDINAL
TS1.0	1'-0"	CONT	1'-0"	-	(2) #4 CONT
TS1.5	1'-6"	CONT	1'-8"	-	(3) #4 CONT
TS3.5	3'-6"	CONT	1'-8"	PER DETAIL	(6) #4 CONT
WF1.5	1'-6"	CONT	2'-0"	#3 STIRRUPS AT 24" O.C.	(4) #5 CONT
WF2.5	2'-8"	CONT	2'-0"	#3 STIRRUPS AT 24" O.C.	(8) #5 CONT
F1	3'-0"	3'-0"	2'-0"	#5 AT 6" O.C.	#5 AT 6" O.C.
F2	4'-0"	4'-0"	2'-0"	#5 AT 6" O.C.	#5 AT 6" O.C.
F3	5'-0"	5'-0"	1'-0"	#5 AT 6" O.C.	#5 AT 6" O.C.
F4	5'-0"	5'-0"	2'-0"	#5 AT 6" O.C.	#5 AT 6" O.C.

FOOTING SCHEDULE					
DIMENSIONS			REINFORCING		
MARK	WIDTH	LENGTH	DEPTH	TRANSVERSE	LONGITUDINAL
F5	6'-0"	6'-0"	2'-0"	#5 AT 6" O.C.	#5 AT 6" O.C.
F6	7'-0"	7'-0"	1'-0"	#5 AT 6" O.C.	#5 AT 6" O.C.
F7	7'-0"	7'-0"	2'-0"	#5 AT 6" O.C.	#5 AT 6" O.C.
F8	7'-6"	7'-6"	1'-0"	#5 AT 6" O.C.	#5 AT 6" O.C.
F9	7'-6"	7'-6"	2'-0"	#5 AT 6" O.C.	#5 AT 6" O.C.
F10	8'-0"	8'-0"	1'-0"	#5 AT 12" O.C. TOP #5 AT 6" O.C. BTM	#5 AT 12" O.C. TOP #5 AT 6" O.C. BTM
F11	2'-0"	4'-0"	2'-0"	#5 AT 6" O.C.	#5 AT 6" O.C.
F12	4'-0"	4'-0"	2'-0"	#5 AT 6" O.C. T&B AT SIM	#5 AT 6" O.C. T&B AT SIM

FOUNDATION PLAN - AREA 'C'

SCALE: 1/8"=1'-0"

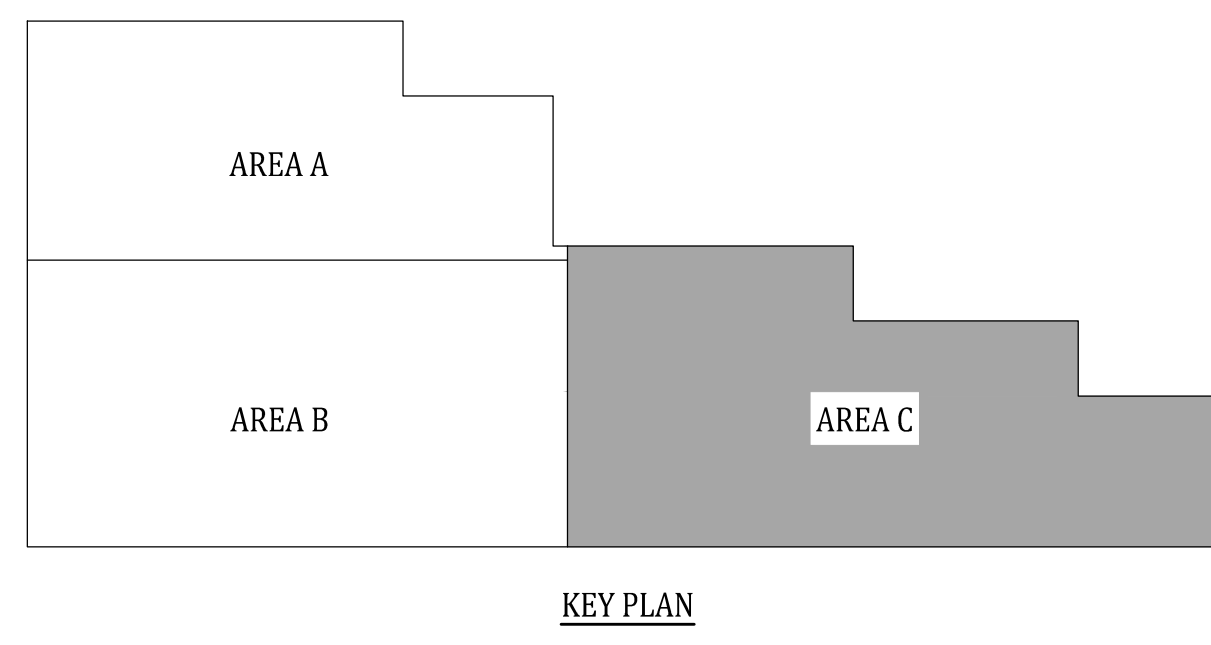

obelisk
ENGINEERING

718 WEST SHERIDAN
OKLAHOMA CITY
OKLAHOMA, 73102
405.290.7676
WWW.OBELISKENGINEERING.COM
JOB # 1724-15

STAMP:
LAURENT MASSENA
15156
12/22/15
KANSAS
PROFESSIONAL ENGINEER

Note: digital signatures are allowed
by Oklahoma Engineering rules
(section 240.15-17.20).

Drawn By
JPS

Checked By
LJM



Date
12/04/15

Scale
-

Job Number
1434


FOUNDATION PLAN - AREA C
MANUFACTURER BLDG.

S10

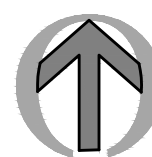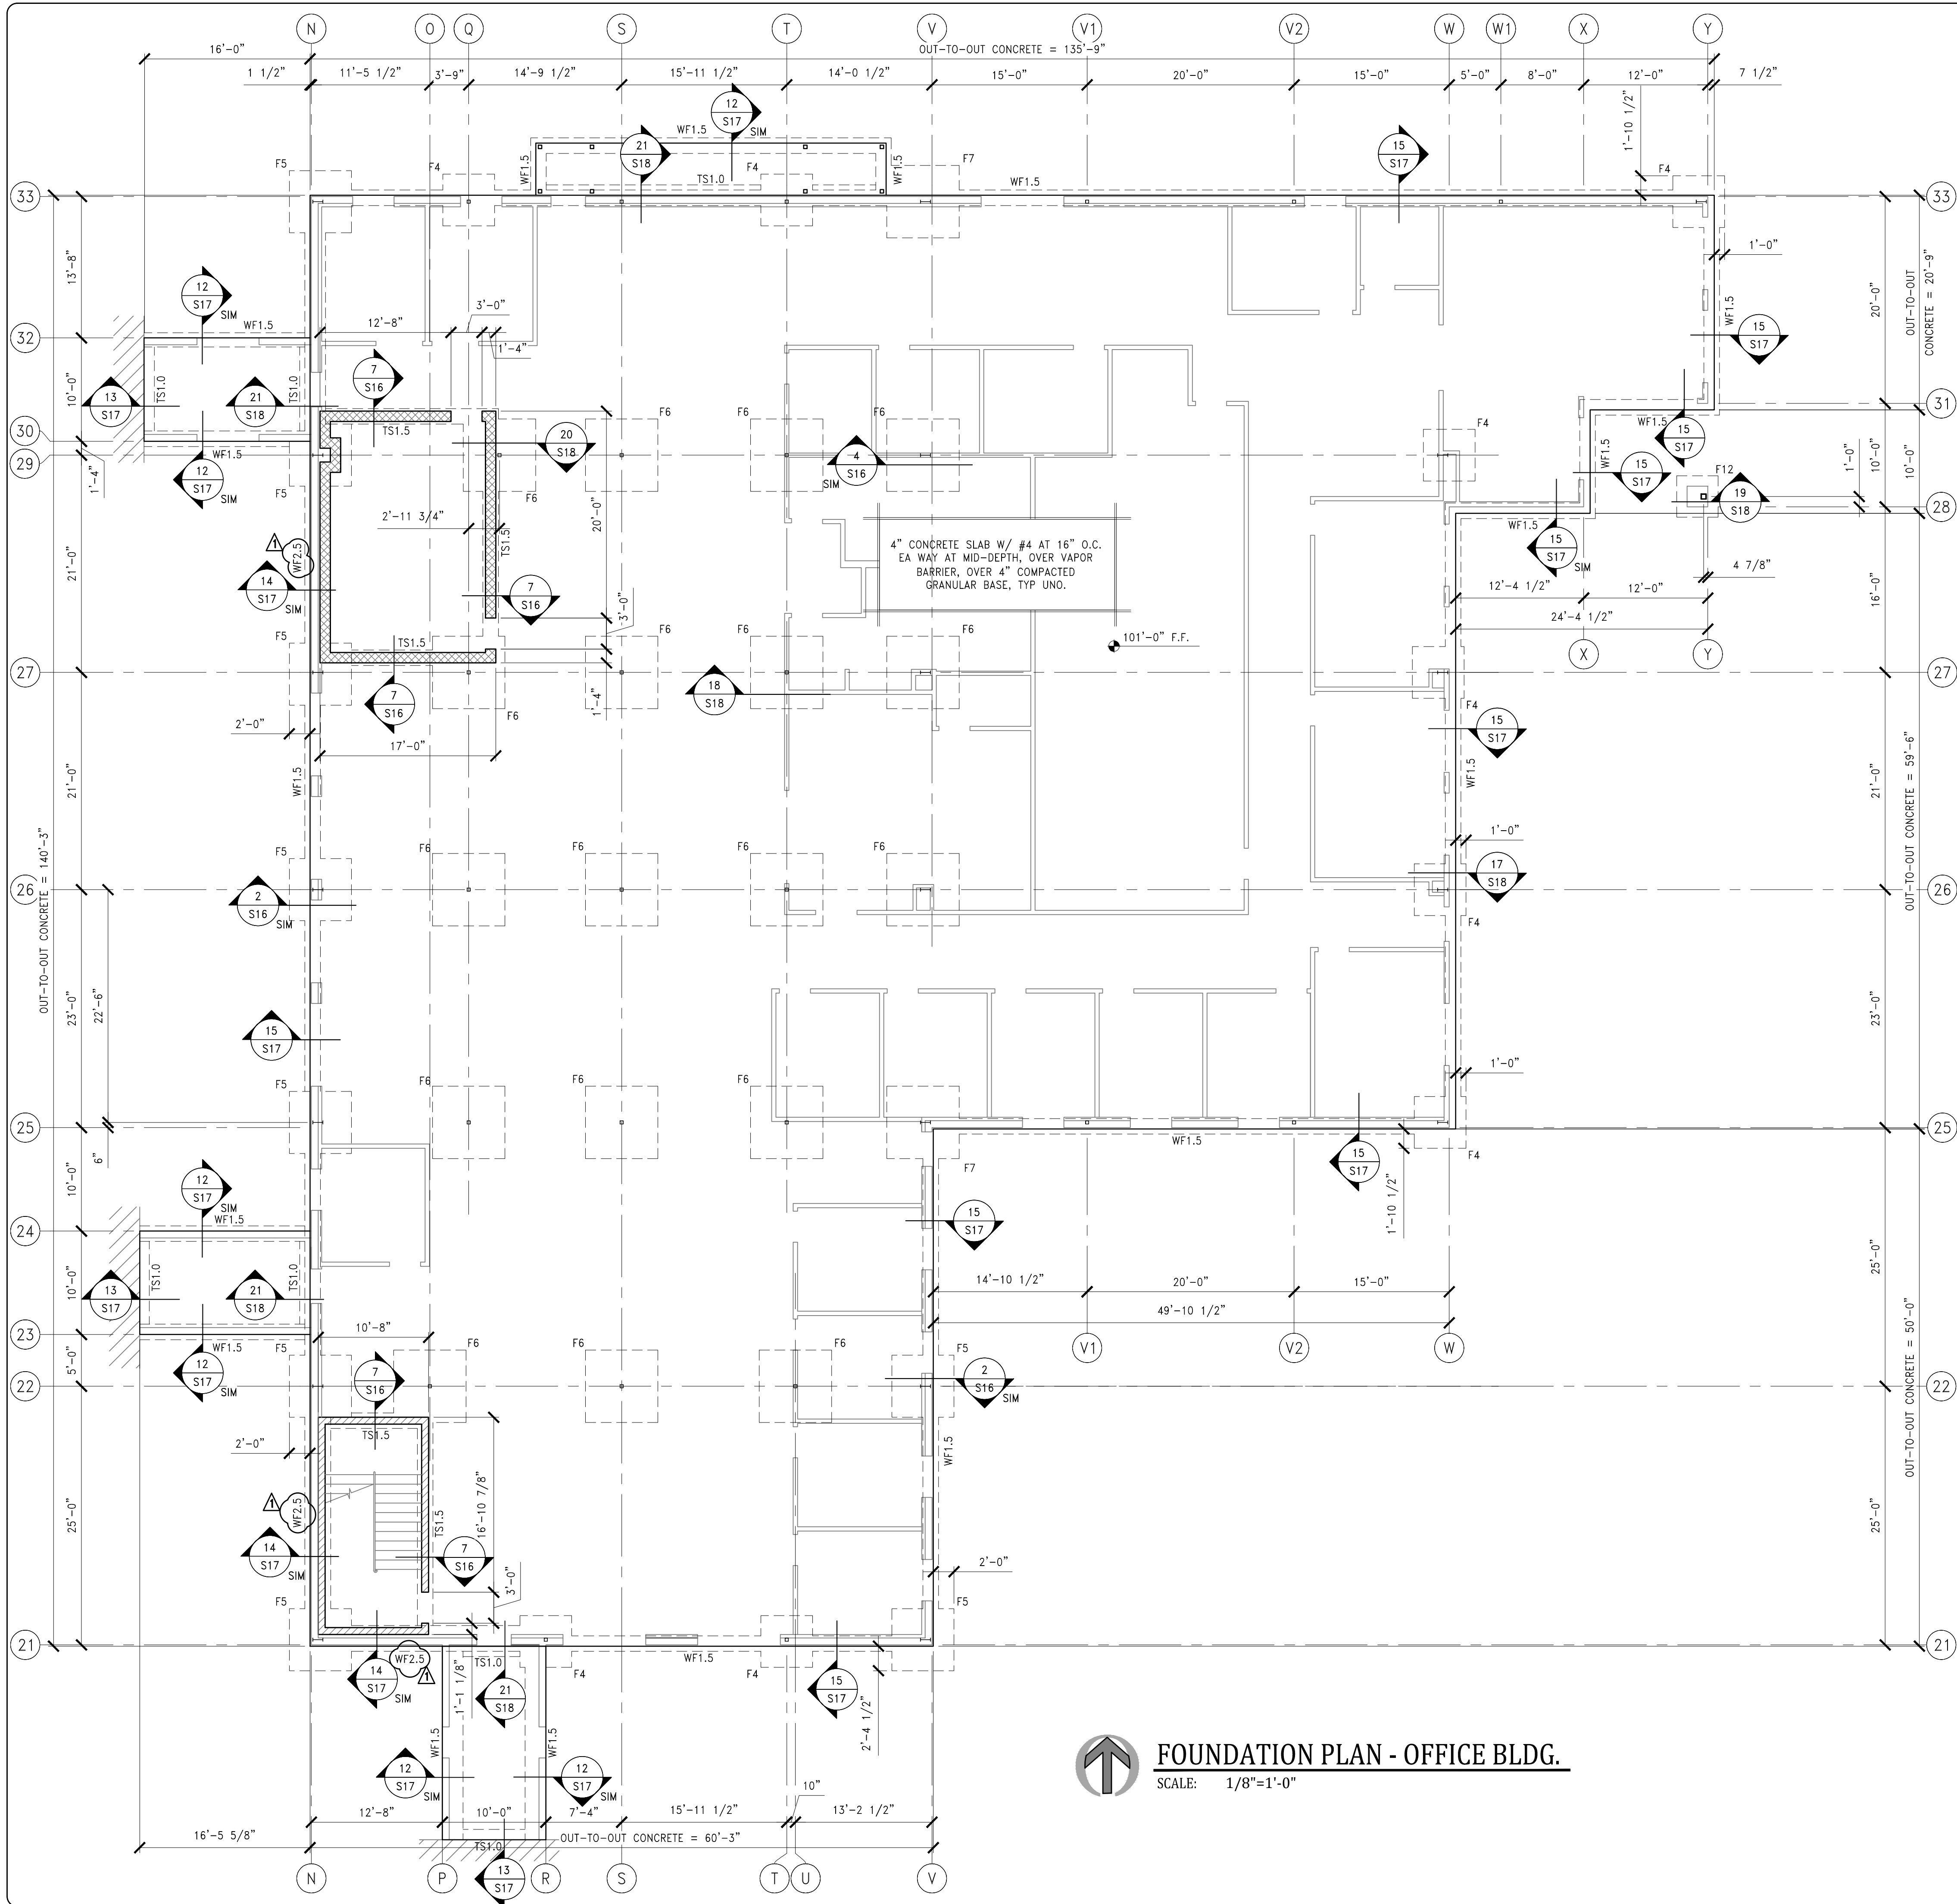

FOUNDATION PLAN - OFFICE BLDG.
SCALE: 1/8"=1'-0"

- FOUNDATION PLAN NOTES:
- A. CONTRACTOR TO VERIFY ALL DIMENSIONS, PRIOR TO CONSTRUCTION.
 - B. CONTRACTOR TO VERIFY LOCATION OF ALL INSERTS IN SLAB W/ APPROVED MECHANICAL AND EQUIPMENT/ MACHINERY SUPPLIER, PLUMBING AND ELECTRICAL DRAWINGS PRIOR TO CONSTRUCTION.
 - C. CONTRACTOR TO COORDINATE PIT SLAB FLATNESS AND LEVELNESS REQUIREMENTS WITH EQUIPMENT MANUFACTURER.
 - D. TYPICAL DETAILS AND NOTES SHALL APPLY, THOUGH NOT NECESSARILY INDICATED AT A SPECIFIC LOCATION ON PLANS.
 - E. REFER TO THE GEOTECHNICAL REPORT AND GENERAL NOTES FOR SUBGRADE PREPARATION INFORMATION.
 - F. [Pattern] . . . INDICATES 12" MASONRY WALLS WITH #5 VERT AT 16" O.C. AND (2) #5 HORIZ IN BOND BEAM AT 48" O.C. - PROVIDE (2) BOND BEAMS AT TOP OF WALL ALL CELLS FULLY GROUTED.
 - G. [Pattern] . . . INDICATES 8" MASONRY WALLS WITH #5 VERT AT 16" O.C. AND (2) #5 HORIZ IN BOND BEAM AT 48" O.C. - PROVIDE (2) BOND BEAMS AT TOP OF WALL ALL CELLS FULLY GROUTED.
 - H. [Pattern] . . . INDICATES WALLS, REFER ARCHITECT FOR SIZE AND LOCATION.
 - I. F1, F2 . . . INDICATES ISOLATED FOOTINGS PER THE FOOTING SCHEDULE THIS SHEET
 - J. WF1.0, WF2.0 . . . INDICATES CONTINUOUS FOOTINGS PER THE FOOTING SCHEDULE THIS SHEET
 - K. CONTROL JOINTS SHOWN ARE CONCEPTUAL. REFER ARCHITECTURAL DRAWINGS FOR EXACT LOCATIONS.
 - L. (E) . . . INDICATES EXISTING, WHERE SHOWN ON PLANS
 - M. AREAS WITH STAINED CONCRETE FINISH SHALL NOT BE POWER TROWEL OR HAVE APPLIED KURE-N-SEAL (OR EQUIVALENT) REFER CONCRETE SPECS.

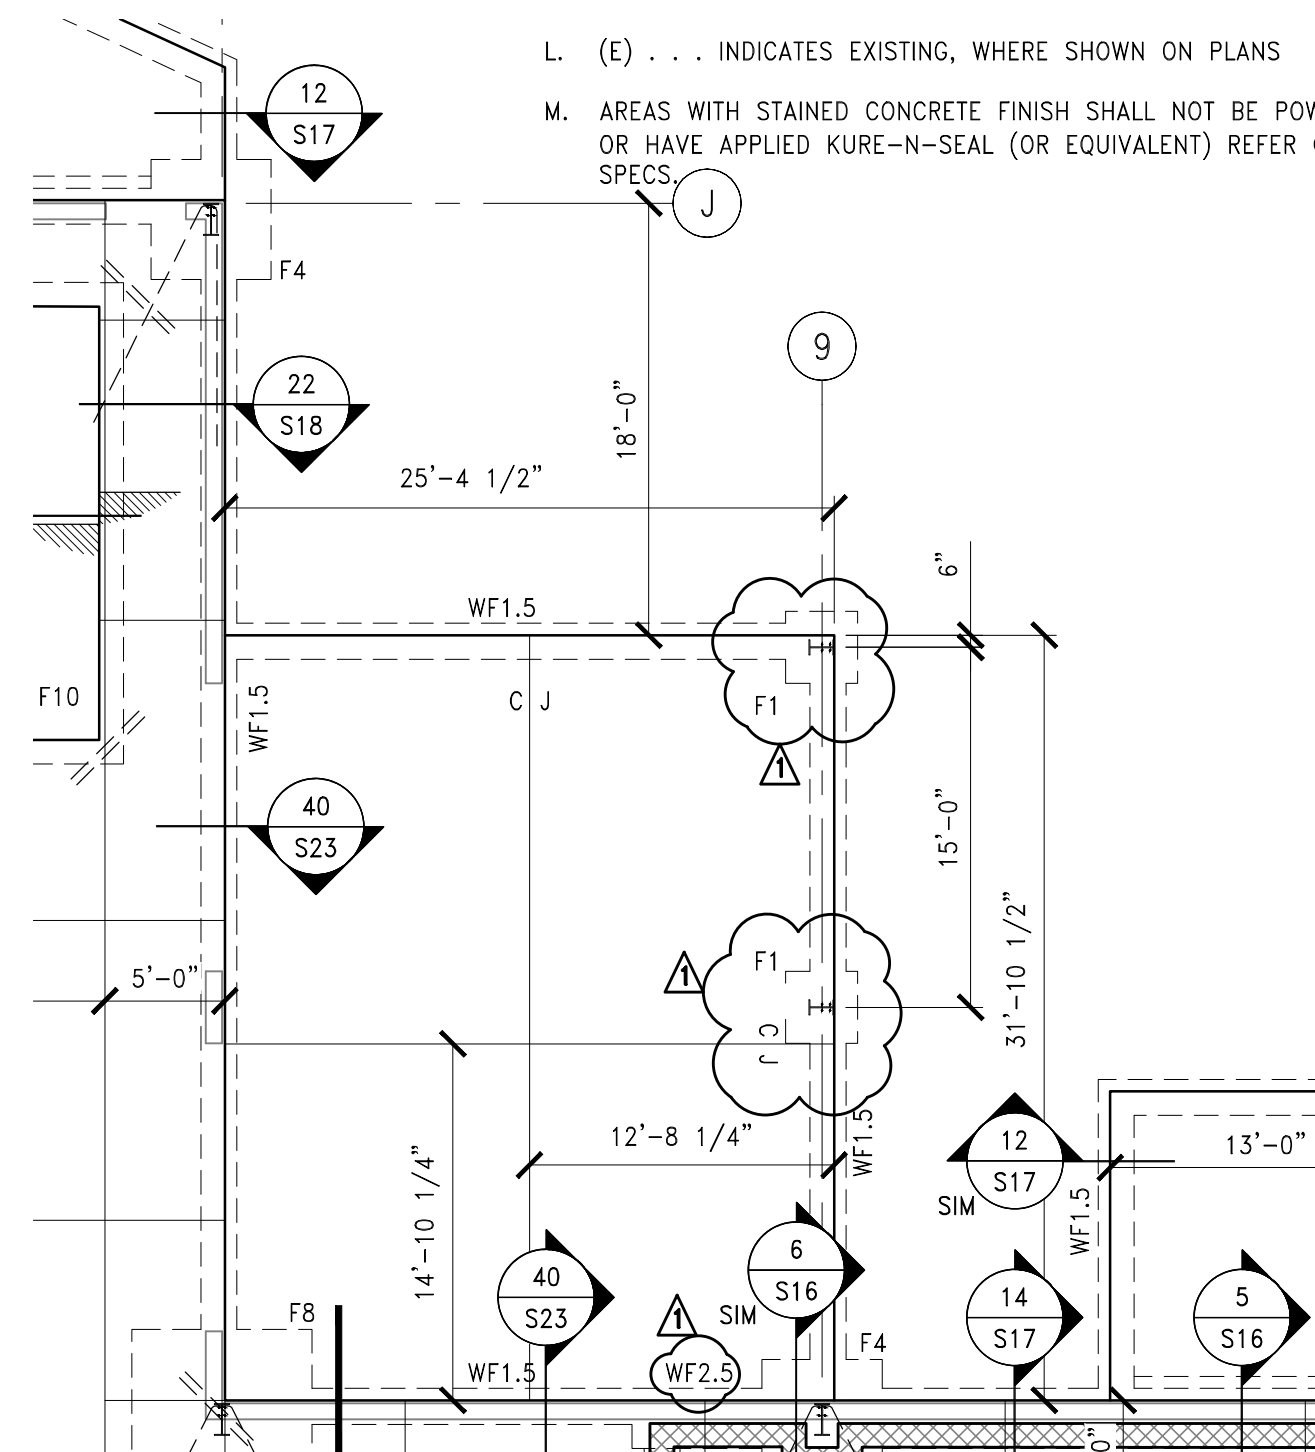


MANUFACTURER BLDG. - OUTSIDE SLAB - ENLARGED PLAN
SCALE: 1/8"=1'-0"

MARK	DIMENSIONS			FOOTING SCHEDULE	
	WIDTH	LENGTH	DEPTH	TRANSVERSE	REINFORCING
TS1.0	1'-0"	CONT	1'-0"	-	(2) #4 CONT
TS1.5	1'-6"	CONT	1'-8"	-	(3) #4 CONT
TS3.5	3'-6"	CONT	1'-8"	-	(6) #4 CONT
WF1.5	1'-6"	CONT	2'-0"	#3 STIRRUPS AT 24" O.C.	(4) #5 CONT
WF2.5	2'-6"	CONT	2'-0"	#3 STIRRUPS AT 24" O.C.	(8) #5 CONT
F1	3'-0"	3'-0"	2'-0"	#5 AT 6" O.C.	#5 AT 6" O.C.
F2	4'-0"	4'-0"	2'-0"	#5 AT 6" O.C.	#5 AT 6" O.C.
F3	5'-0"	5'-0"	1'-0"	#5 AT 6" O.C.	#5 AT 6" O.C.
F4	5'-0"	5'-0"	2'-0"	#5 AT 6" O.C.	#5 AT 6" O.C.
F5	6'-0"	6'-0"	2'-0"	#5 AT 6" O.C.	#5 AT 6" O.C.
F6	7'-0"	7'-0"	1'-0"	#5 AT 6" O.C.	#5 AT 6" O.C.
F7	7'-0"	7'-0"	2'-0"	#5 AT 6" O.C.	#5 AT 6" O.C.
F8	7'-6"	7'-6"	1'-0"	#5 AT 6" O.C.	#5 AT 6" O.C.
F9	7'-6"	7'-6"	2'-0"	#5 AT 6" O.C.	#5 AT 6" O.C.
F10	8'-0"	8'-0"	1'-0"	#5 AT 12" O.C. TOP #5 AT 6" O.C. BTM	#5 AT 12" O.C. TOP #5 AT 6" O.C. BTM
F11	2'-0"	4'-0"	2'-0"	#5 AT 6" O.C.	#5 AT 6" O.C.
F12	4'-0"	4'-0"	2'-0"	#5 AT 6" O.C. T&B AT SIM	#5 AT 6" O.C. T&B AT SIM



718 WEST SHERIDAN
OKLAHOMA CITY
OKLAHOMA, 73102
405.290.7676
WWW.OBELISKENGINEERING.COM
JOB # 1724-15

STAMP:

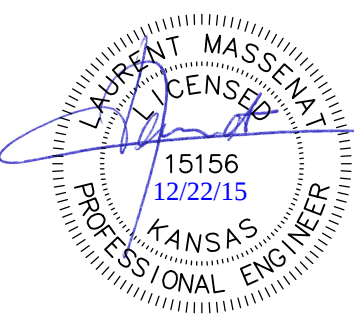

Revisions	By
ADDENDUM #1 12/21/2015	Δ
Last Modification	
DATE	INT'L5

ARCHITECTS

Kansas Corporation:
Hunter
and Associates, P.C.
3323 E. 32nd St. Suite 'B'
Joplin, Missouri 64804
(417) 624-8872

Missouri Corporation:
Hunter & Millard
ARCHITECTS, INC.
website:
hunterandmillard.com
facebook:
Hunter & Millard Architects, Inc.

Hunter
and Associates, P.C.

PRELIMINARY ONLY
NOT FOR CONSTRUCTION

BID/PERMIT SET

FINAL SET TO BE ISSUED
UPON RECEIPT OF FINAL
SEALED AND APPROVED
METAL BUILDING PLANS

MANUFACTURING & OFFICE ADDITIONS TO

Ducommun

Ducommun Incorporated
Structural Systems Group
3333 Main Street
Parsons, KS 67357-3632

Drawn By
925
Checked By
LM
Date
12/04/15
Scale
-
Job Number
1434
FOUNDATION PLAN -
OFFICE BUILDING

S12

Revisions	By
ADDENDUM #1 12/21/2015	
Last Modification	
DATE	NFLS

ARCHITECTS

Kansas Corporation:
Hunter
and Associates, P.C.
3323 E. 32nd St. Suite 'B'
Joplin, Missouri 64804
(417) 624-8872

Missouri Corporation:
Hunter & Millard
ARCHITECTS, INC.
website:
hunterandmillard.com
facebook:
Hunter & Millard Architects, Inc.

Hunter
and Associates, P.C.

PRELIMINARY ONLY
NOT FOR CONSTRUCTION
BID/PERMIT SET

FINAL SET TO BE ISSUED
UPON RECEIPT OF FINAL
SEALED AND APPROVED
METAL BUILDING PLANS


MANUFACTURING & OFFICE ADDITIONS TO

Ducommun


Ducommun Incorporated
Structural Systems Group
3333 Main Street Parsons, KS 67357-3632

Drawn By	BDE
Checked By	LM
Date	12/04/15
Scale	-
Job Number	1434
FOUNDATION SECTIONS	


S19


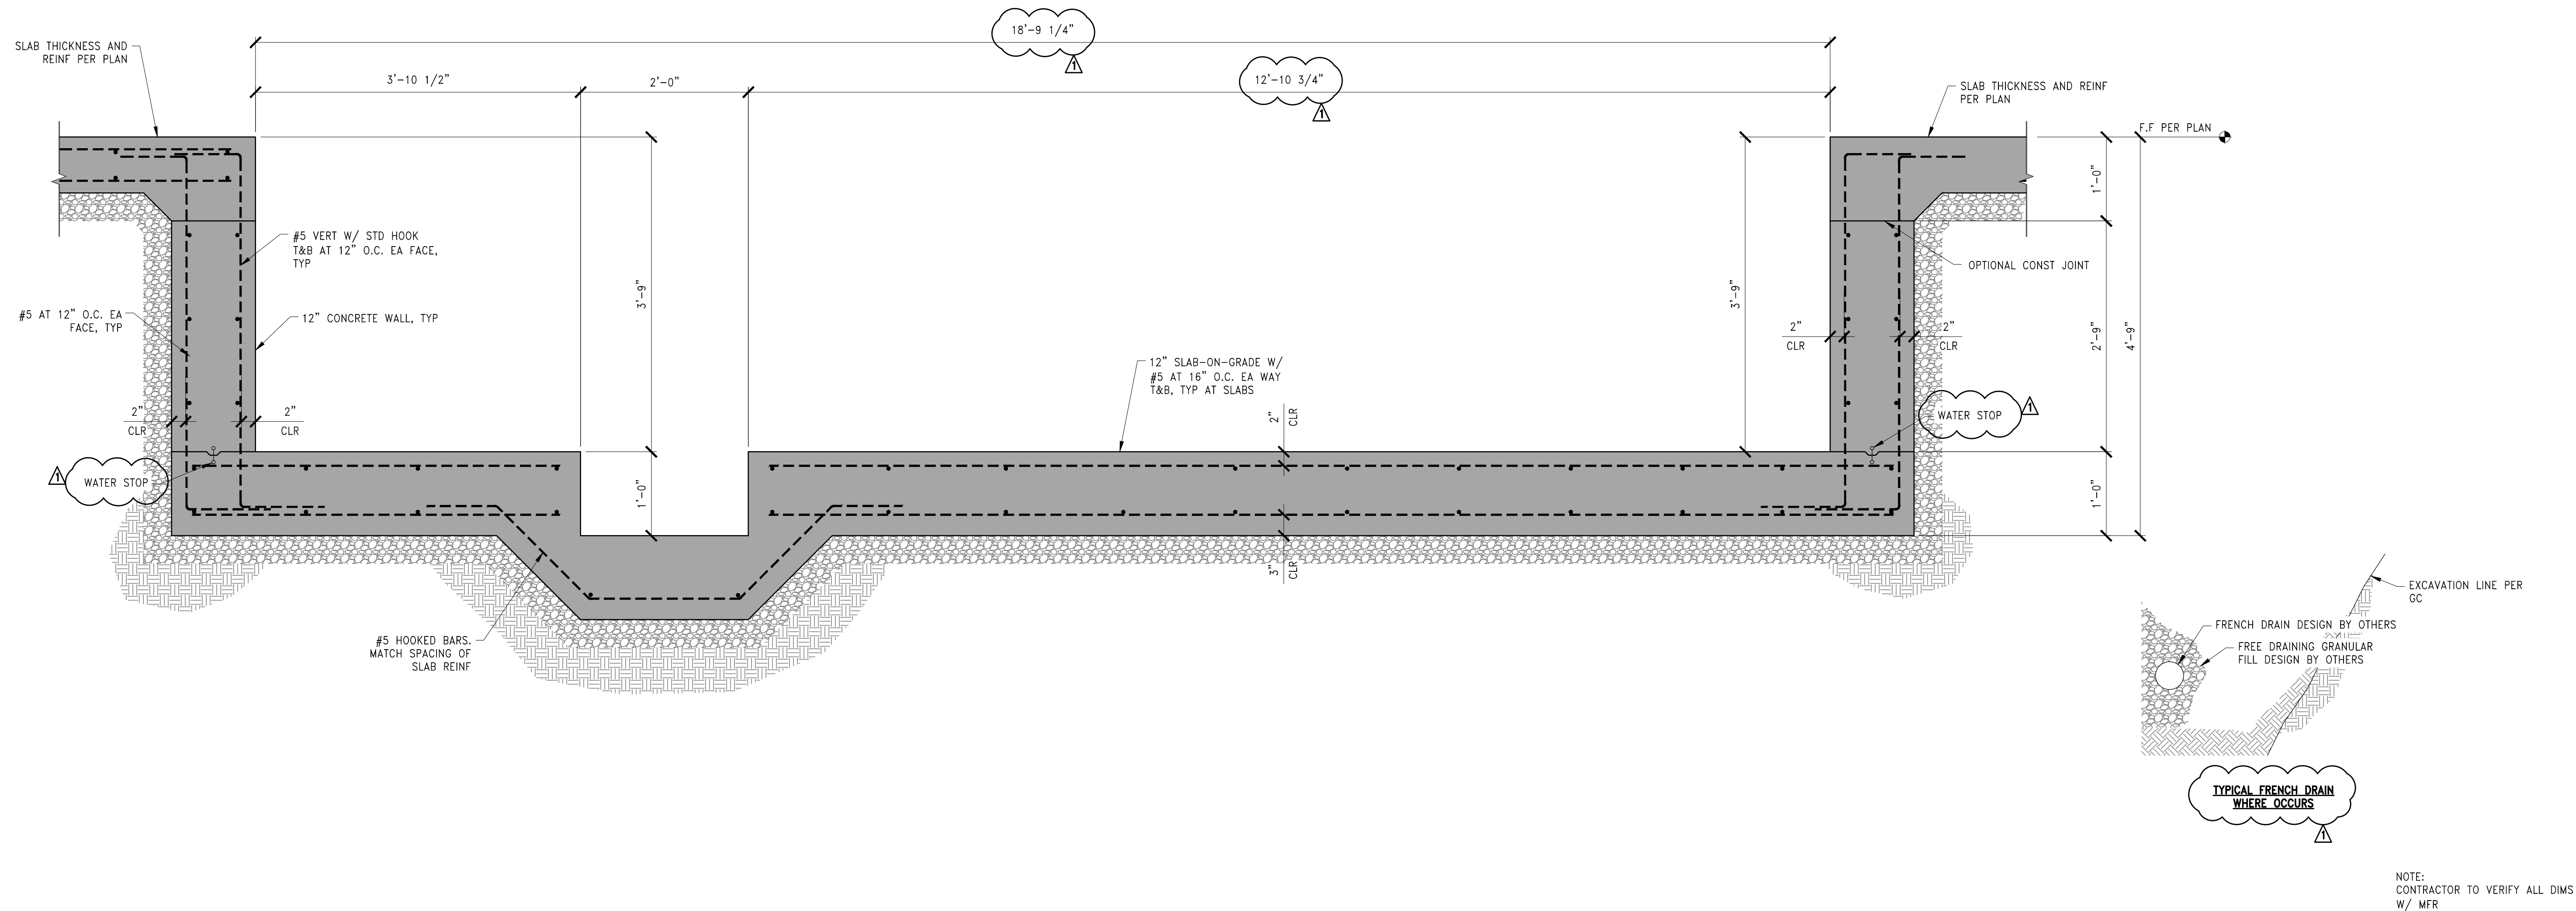


25 SECTION THRU PRESS PIT #10
S19 SCALE: NTS

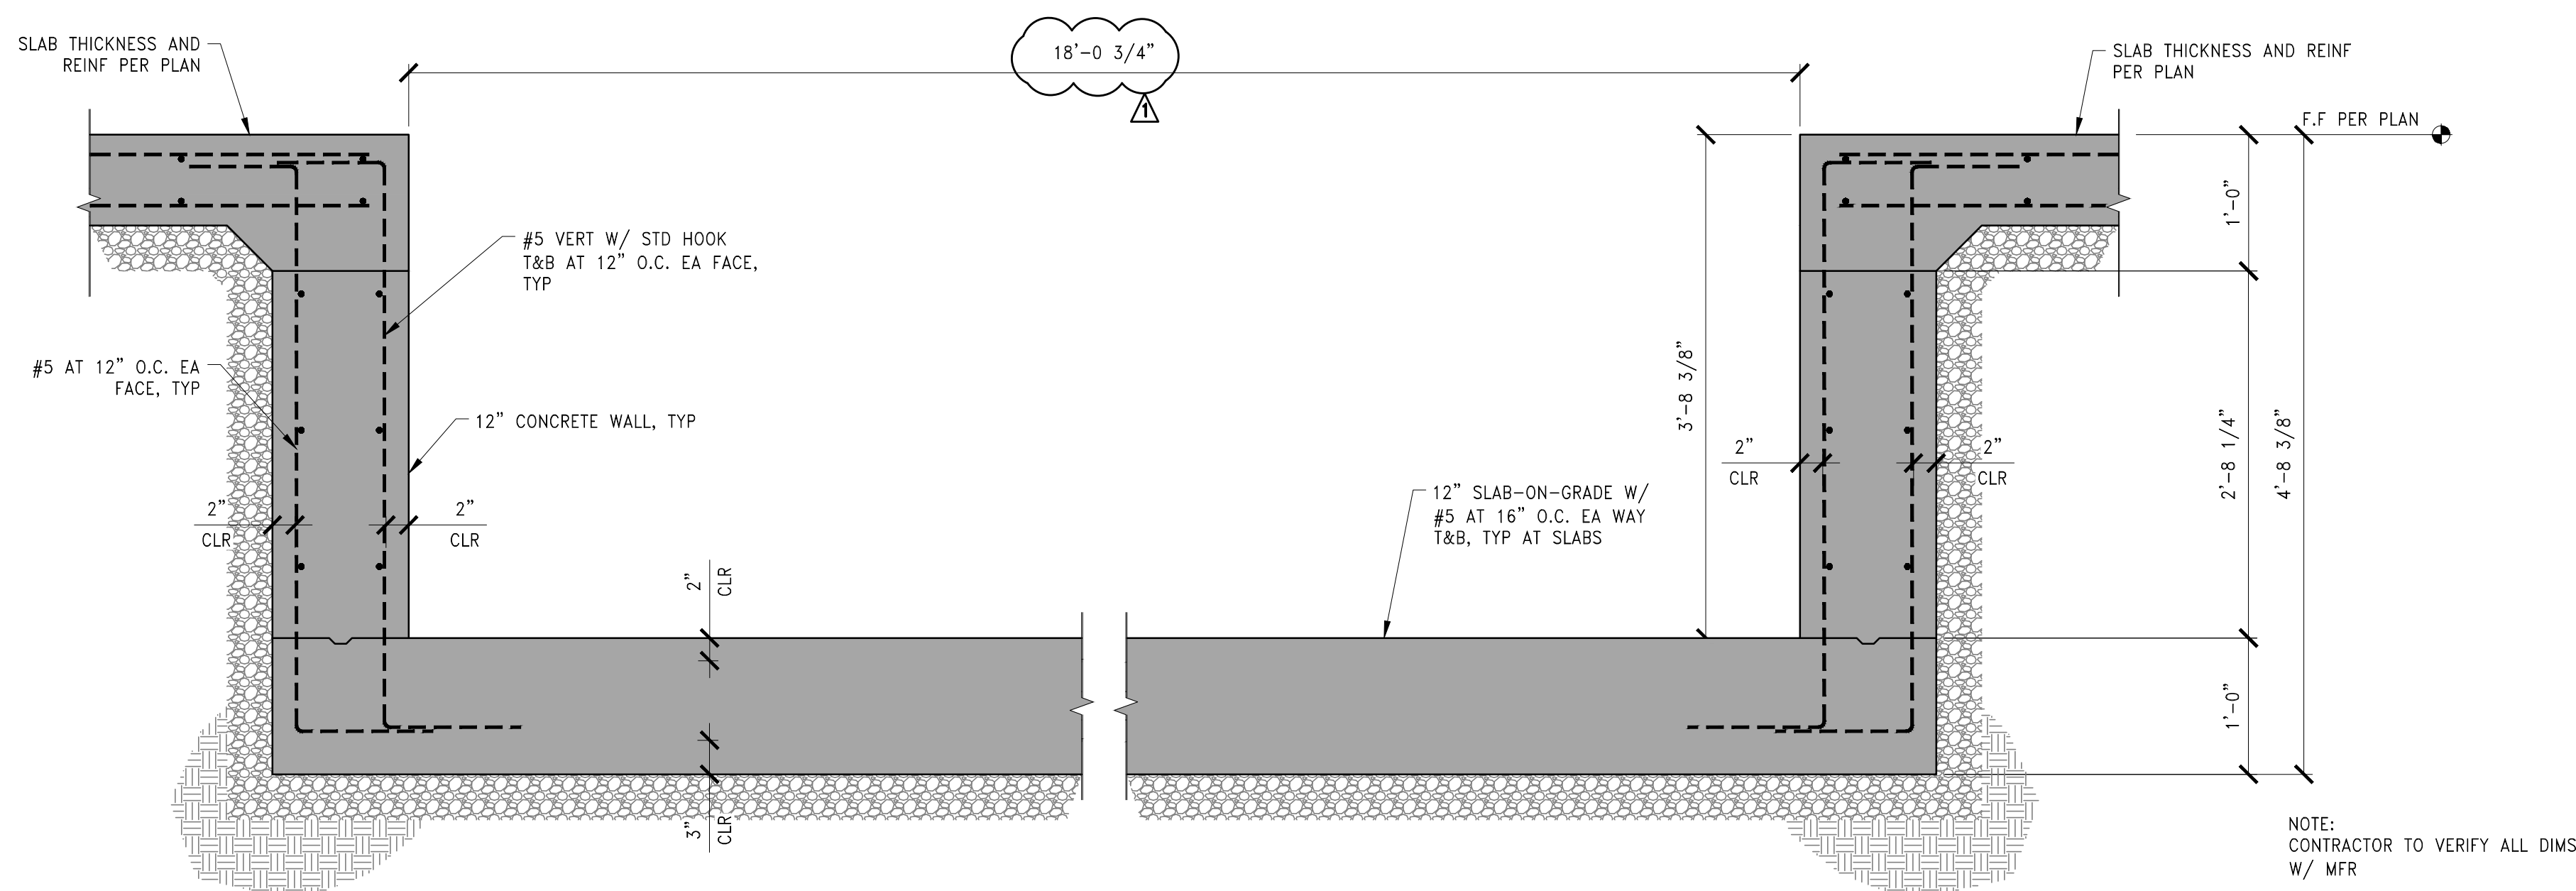

26 SECTION THRU PRESS PIT #10
S19 SCALE: NTS

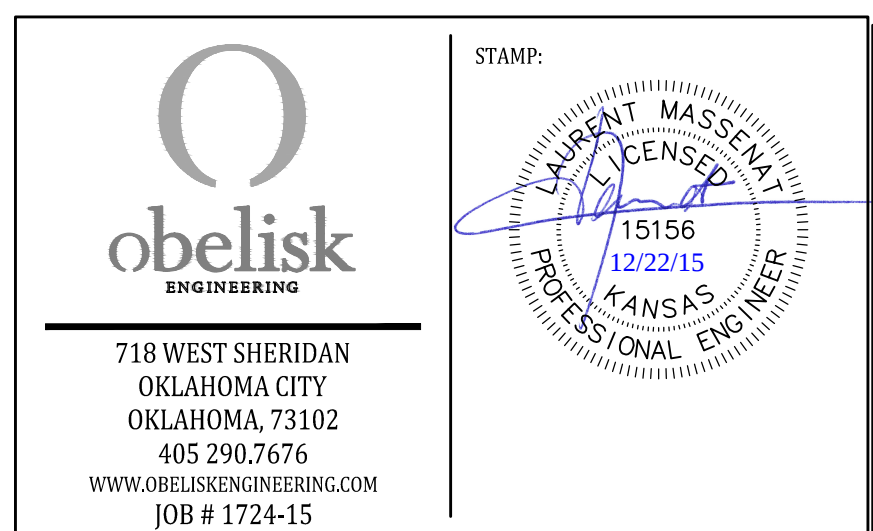


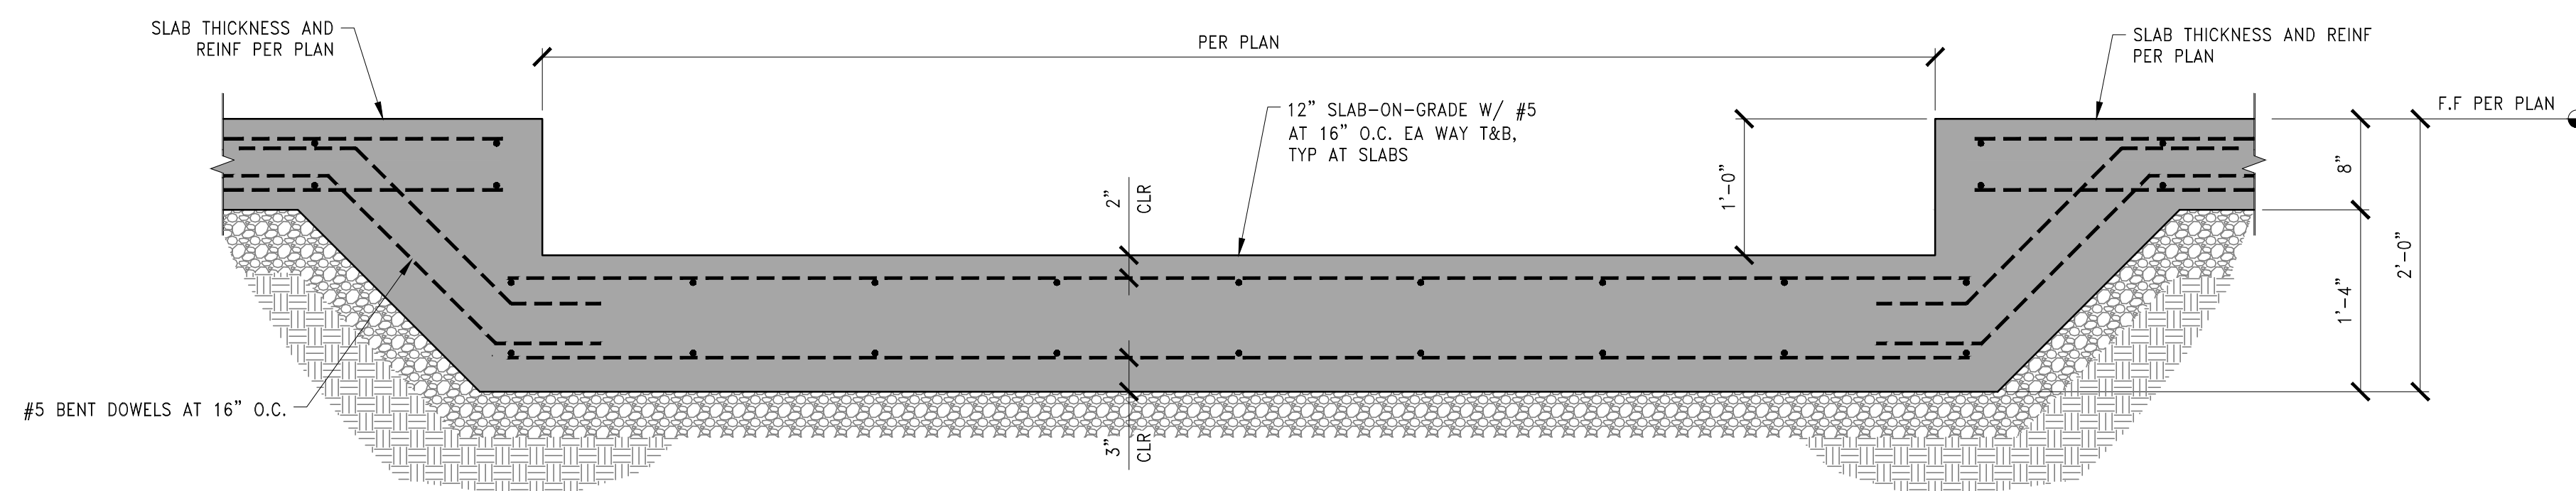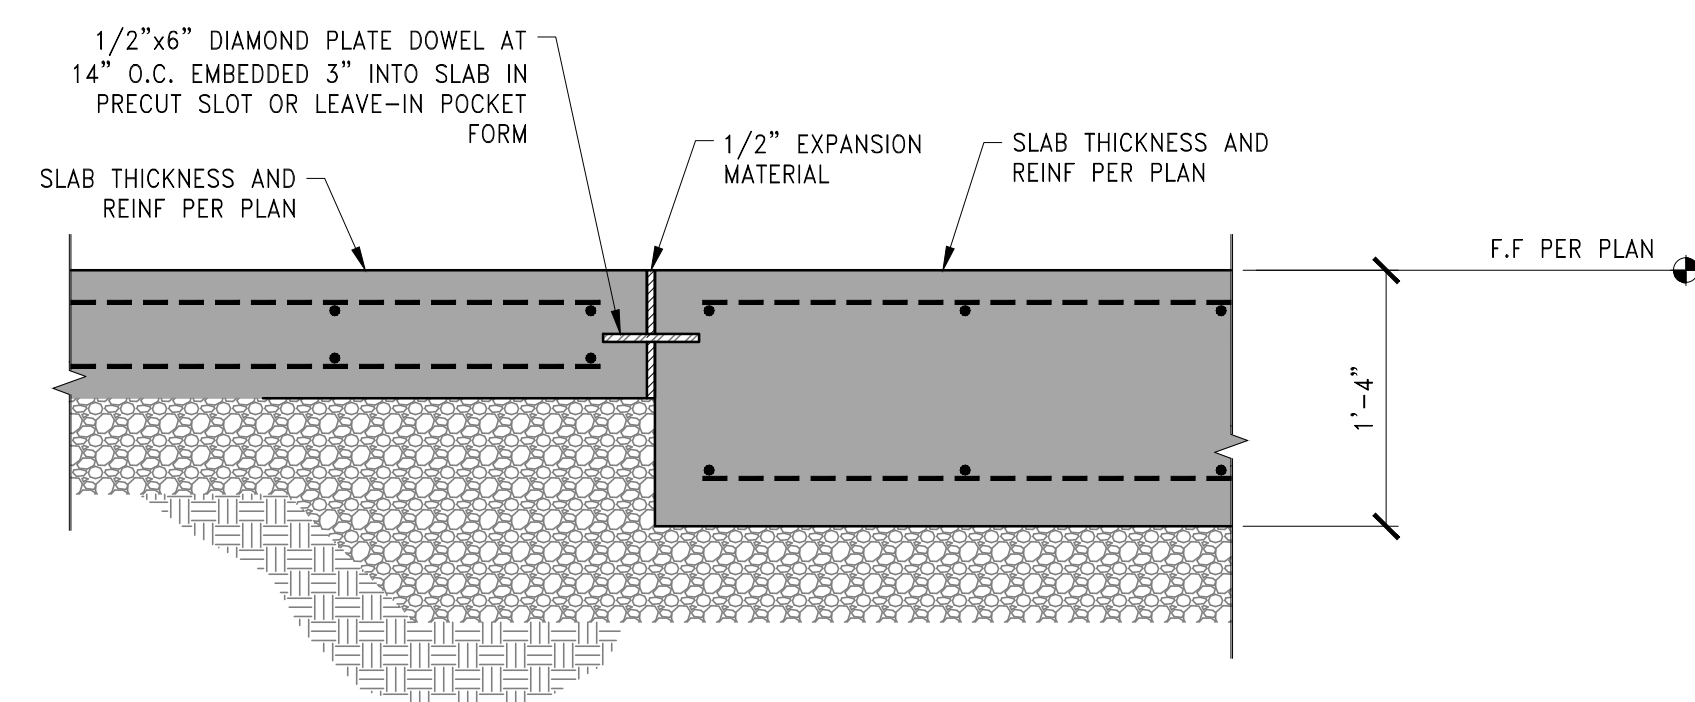

NOTE:
CONTRACTOR TO VERIFY ALL DIMS
W/ MFR

SECTION THRU SLAB TRANSITION

27 SECTION THRU PRESS PIT
S20 SCALE: NTS

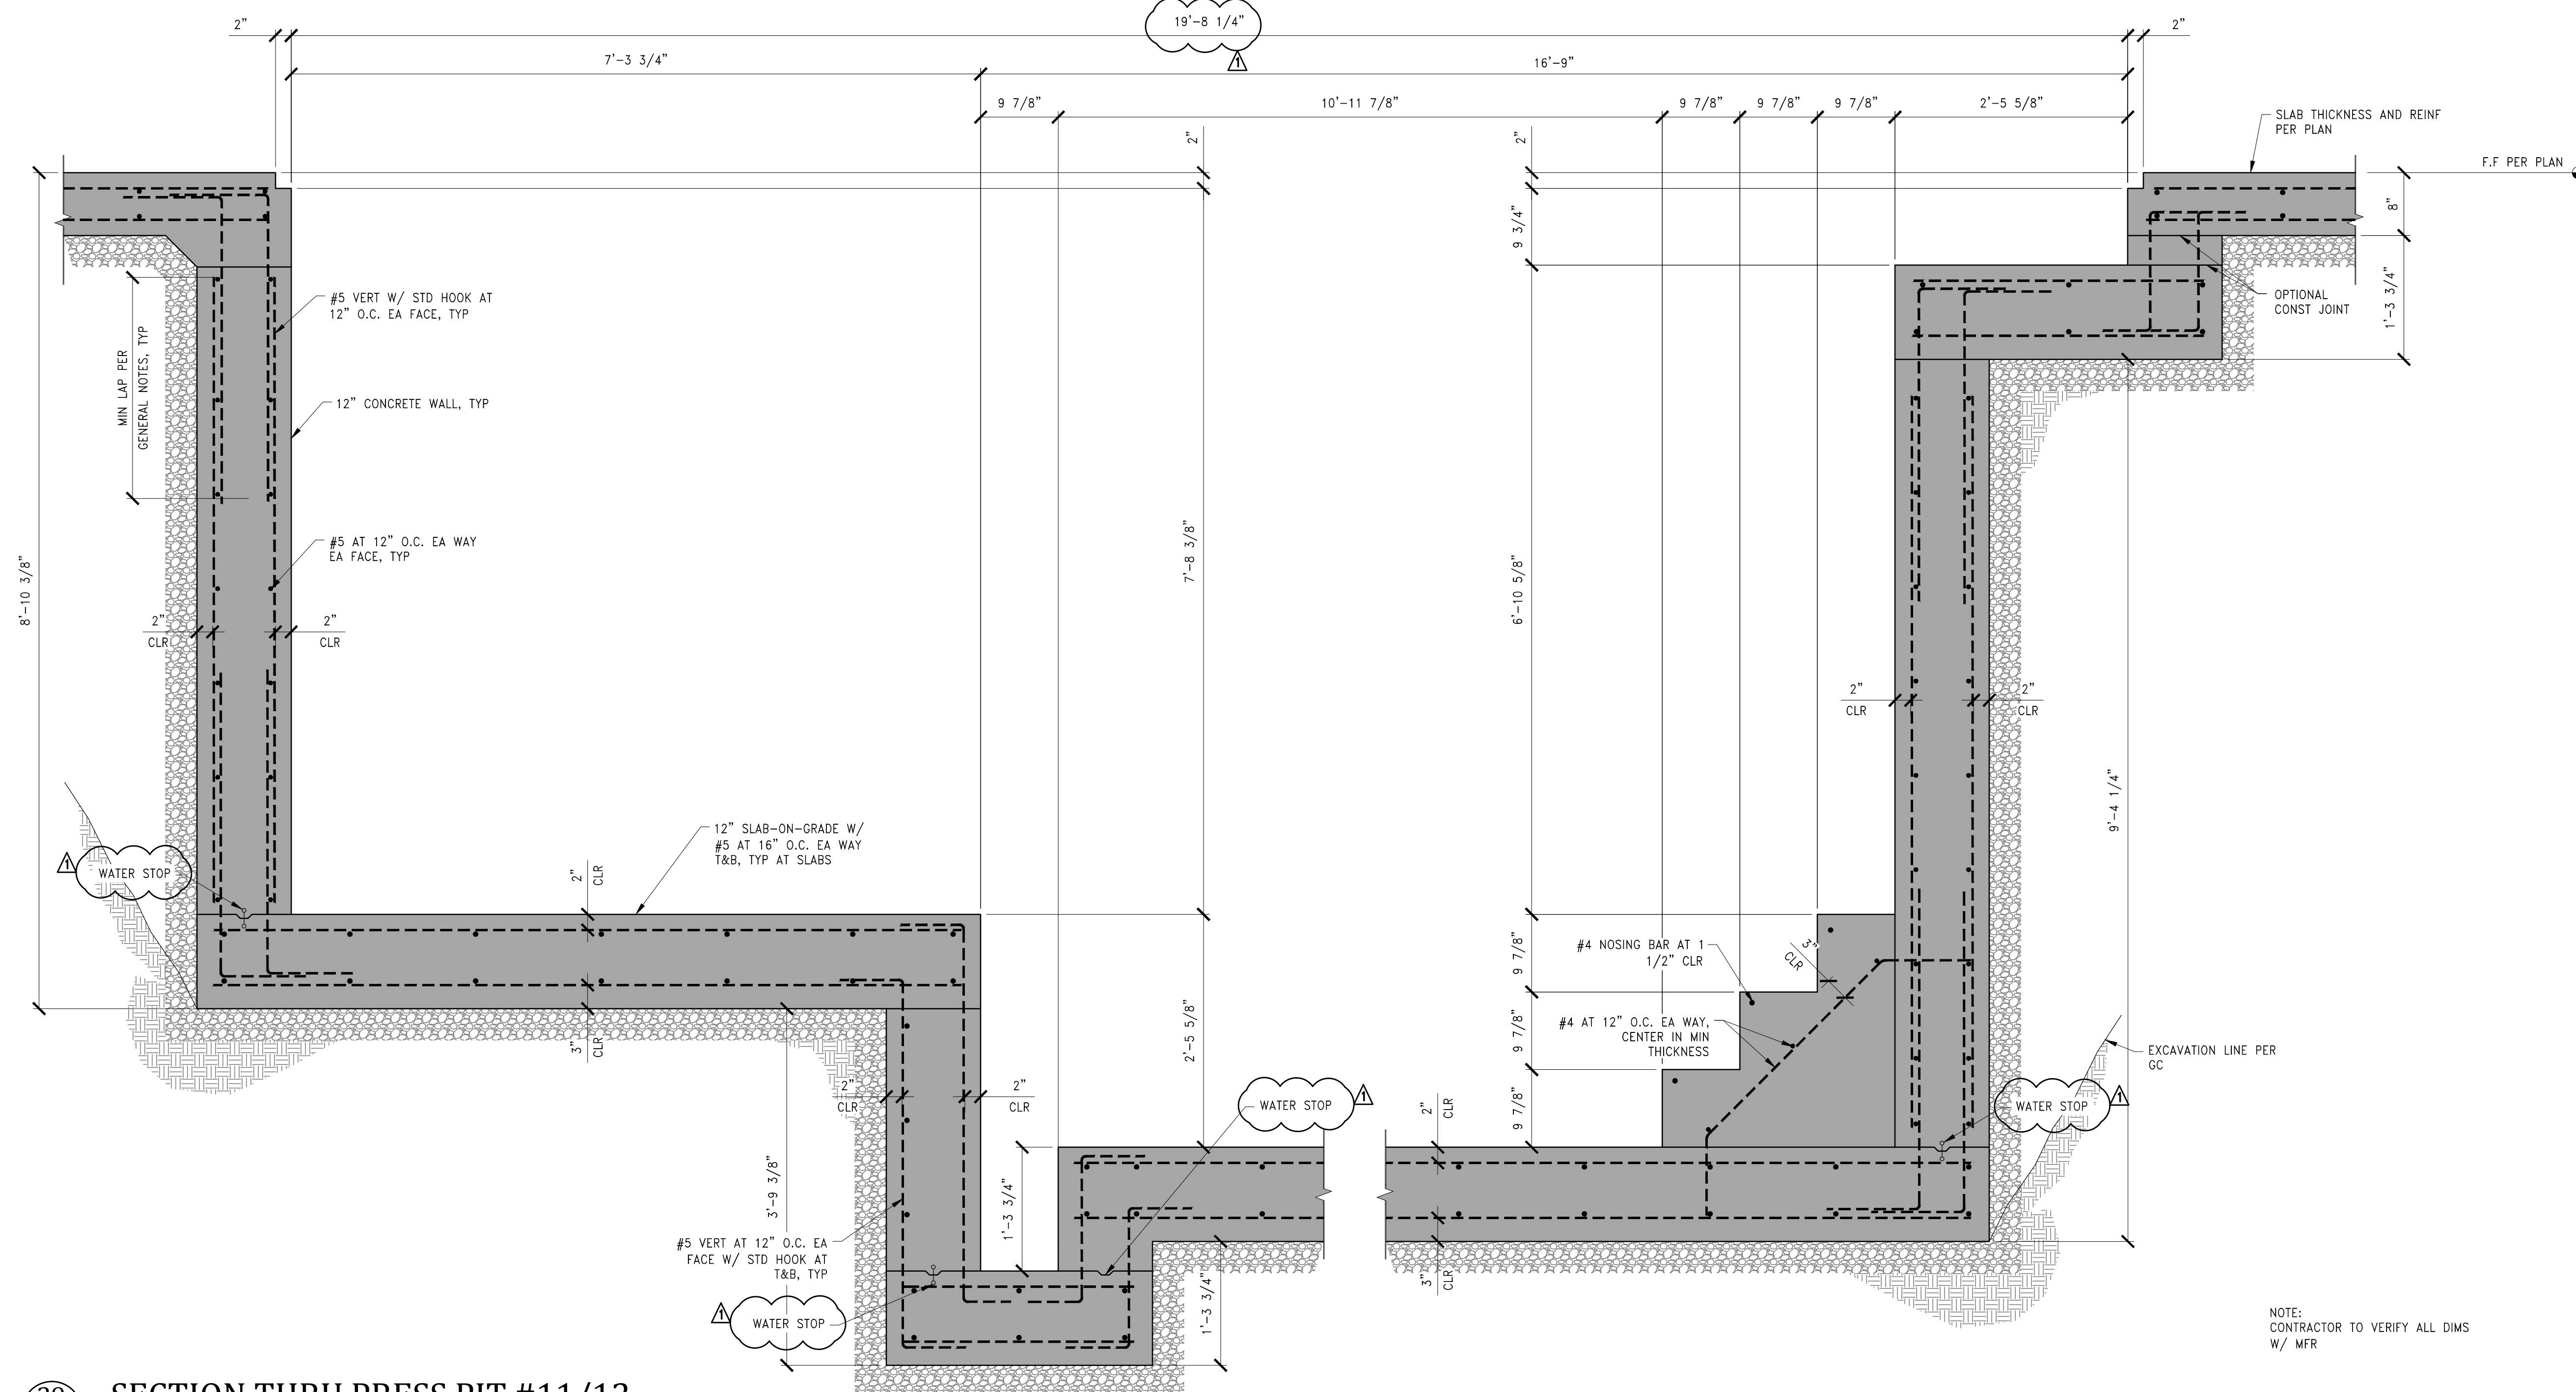

SECTION THRU PRESS PIT #11/12

Revisions	By
ADDENDUM #1 12/21/2015	AV
Last Modification	
DATE	INT'L

ARCHITECTS

Kansas Corporation:
Hunter
and Associates, P.C.
3323 E. 32nd St. Suite 'B'
Joplin, Missouri 64804
(417) 624-8872

Missouri Corporation:
Hunter & Millard
ARCHITECTS, INC.
website:
hunterandmillard.com
facebook:
Hunter & Millard Architects, Inc.

Hunter
and Associates, P.C.

PRELIMINARY ONLY
NOT FOR CONSTRUCTION

BID/PERMIT SET

FINAL SET TO BE ISSUED
UPON RECEIPT OF FINAL
SEALED AND APPROVED
METAL BUILDING PLANS

Ducommun
Ducommun Incorporated
Structural Systems Group
33333 Main Street Parsons, KS 67357-3632

Drawn By	BOE
Checked By	LM
Date	12/04/15
Scale	-
Job Number	1434

1434	FOUNDATION SECTIONS
------	---------------------

S20

