


Saved: 01-26-2016 4:01:09 PM by BMC
 Plot Scale: 1" = 30' - 12-12-2016 10:11:17 AM by BRIAN COOMES
 U:\Pittsburg\2014\14E14\000\Drawings\Plan Set\14E14-000_C-102_Site Plan

CONSTRUCTION DOCUMENTS

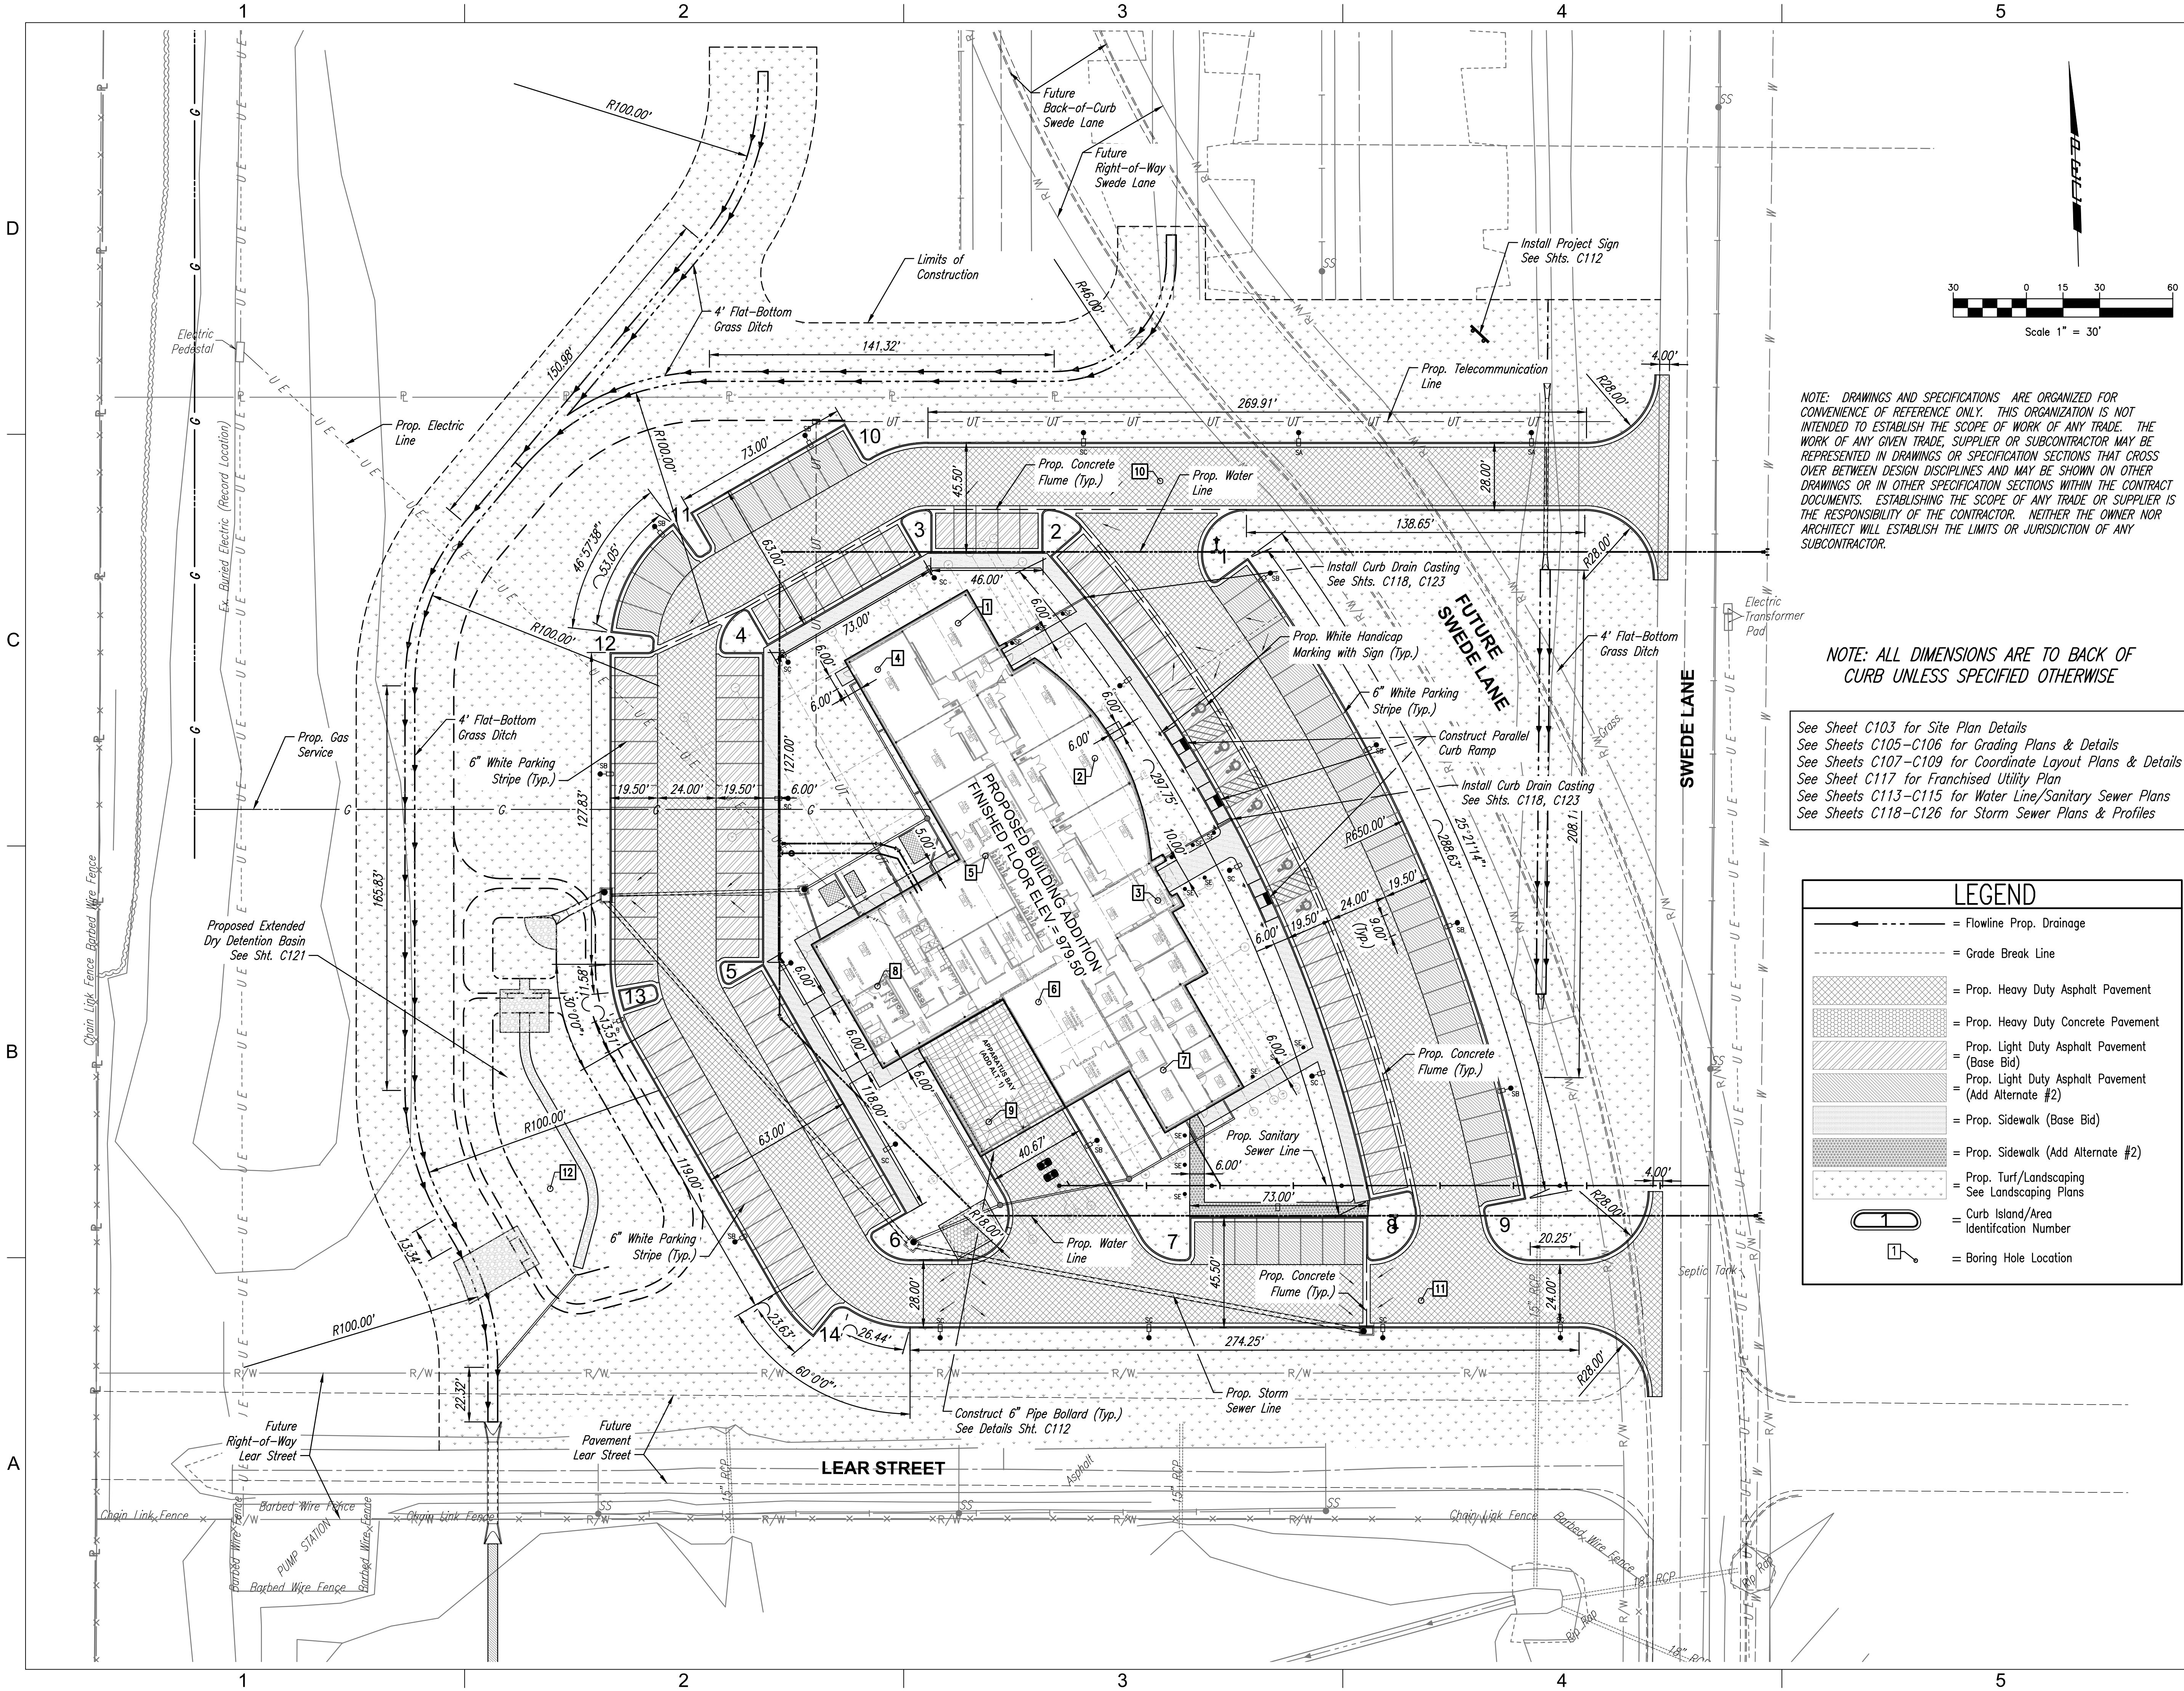

NOTE: DRAWINGS AND SPECIFICATIONS ARE ORGANIZED FOR CONVENIENCE OF REFERENCE ONLY. THIS ORGANIZATION IS NOT INTENDED TO ESTABLISH THE SCOPE OF WORK OF ANY TRADE. THE WORK OF ANY GIVEN TRADE, SUPPLIER OR SUBCONTRACTOR MAY BE REPRESENTED IN DRAWINGS OR SPECIFICATION SECTIONS THAT CROSS OVER BETWEEN DESIGN DISCIPLINES AND MAY BE SHOWN ON OTHER DRAWINGS OR IN OTHER SPECIFICATION SECTIONS WITHIN THE CONTRACT DOCUMENTS. ESTABLISHING THE SCOPE OF ANY TRADE OR SUPPLIER IS THE RESPONSIBILITY OF THE CONTRACTOR. NEITHER THE OWNER NOR ARCHITECT WILL ESTABLISH THE LIMITS OR JURISDICTION OF ANY SUBCONTRACTOR.

NOTE: ALL DIMENSIONS ARE TO BACK OF CURB UNLESS SPECIFIED OTHERWISE

See Sheet C103 for Site Plan Details
See Sheets C105-C106 for Grading Plans & Details
See Sheets C107-C109 for Coordinate Layout Plans & Details
See Sheet C117 for Franchised Utility Plan
See Sheets C113-C115 for Water Line/Sanitary Sewer Plans
See Sheets C118-C126 for Storm Sewer Plans & Profiles

LEGEND

- Flowline Prop. Drainage
- Grade Break Line
- Prop. Heavy Duty Asphalt Pavement
- Prop. Heavy Duty Concrete Pavement
- Prop. Light Duty Asphalt Pavement (Base Bid)
- Prop. Light Duty Asphalt Pavement (Add Alternate #2)
- Prop. Sidewalk (Base Bid)
- Prop. Sidewalk (Add Alternate #2)
- Prop. Turf/Landscaping See Landscaping Plans
- Curb Island/Area Identification Number
- Boring Hole Location

GLMV Architecture
9229 Ward Parkway, Ste. 210
Kansas City, MO 64114
Tel: (816) 444-4200
www.glmv.com

PEC
PROFESSIONAL ENGINEERING CONSULTANTS, P.A.
104 SOUTH PINE PITTSBURG, KS 66762
620-235-0195 www.pec.com

STATE CERT. OF AUTHORITY NO. 000465
PEC PROJECT # 14E14-000



CONSTRUCTION DOCUMENTS

© 2016 GLMV Architecture, Inc.
All work herein is the exclusive property of GLMV Architecture, Inc. and is not to be copied or used in any way without the express written consent of GLMV Architecture, Inc. All drawings, specification, ideas, designs and arrangements appearing herein constitute the original and unpublished Work of GLMV Architecture, Inc.

JOPLIN PUBLIC
SAFETY TRAINING
FACILITY
5102 SWEDE LANE, JOPLIN, MO

CONSTRUCTION DOCUMENTS

MARK	DATE	DESCRIPTION

SITE PLAN

JOB NO.	13061.000
DATE	02-12-2016
DRAWN	BMC
CHECKED	BDR
DWG.	7 OF 141

C102