


Saved: 02-12-2016 7:23:23 AM by BMC
 Plot Scale: 1" = 30' - 02-12-2016 10:26:50 AM by BRIAN COOMES
 U:\Pittsburg\2014\14E14\000\Drawings\Plan Set\14E14-000_C-131_Erosion Control Plan

CONSTRUCTION DOCUMENTS

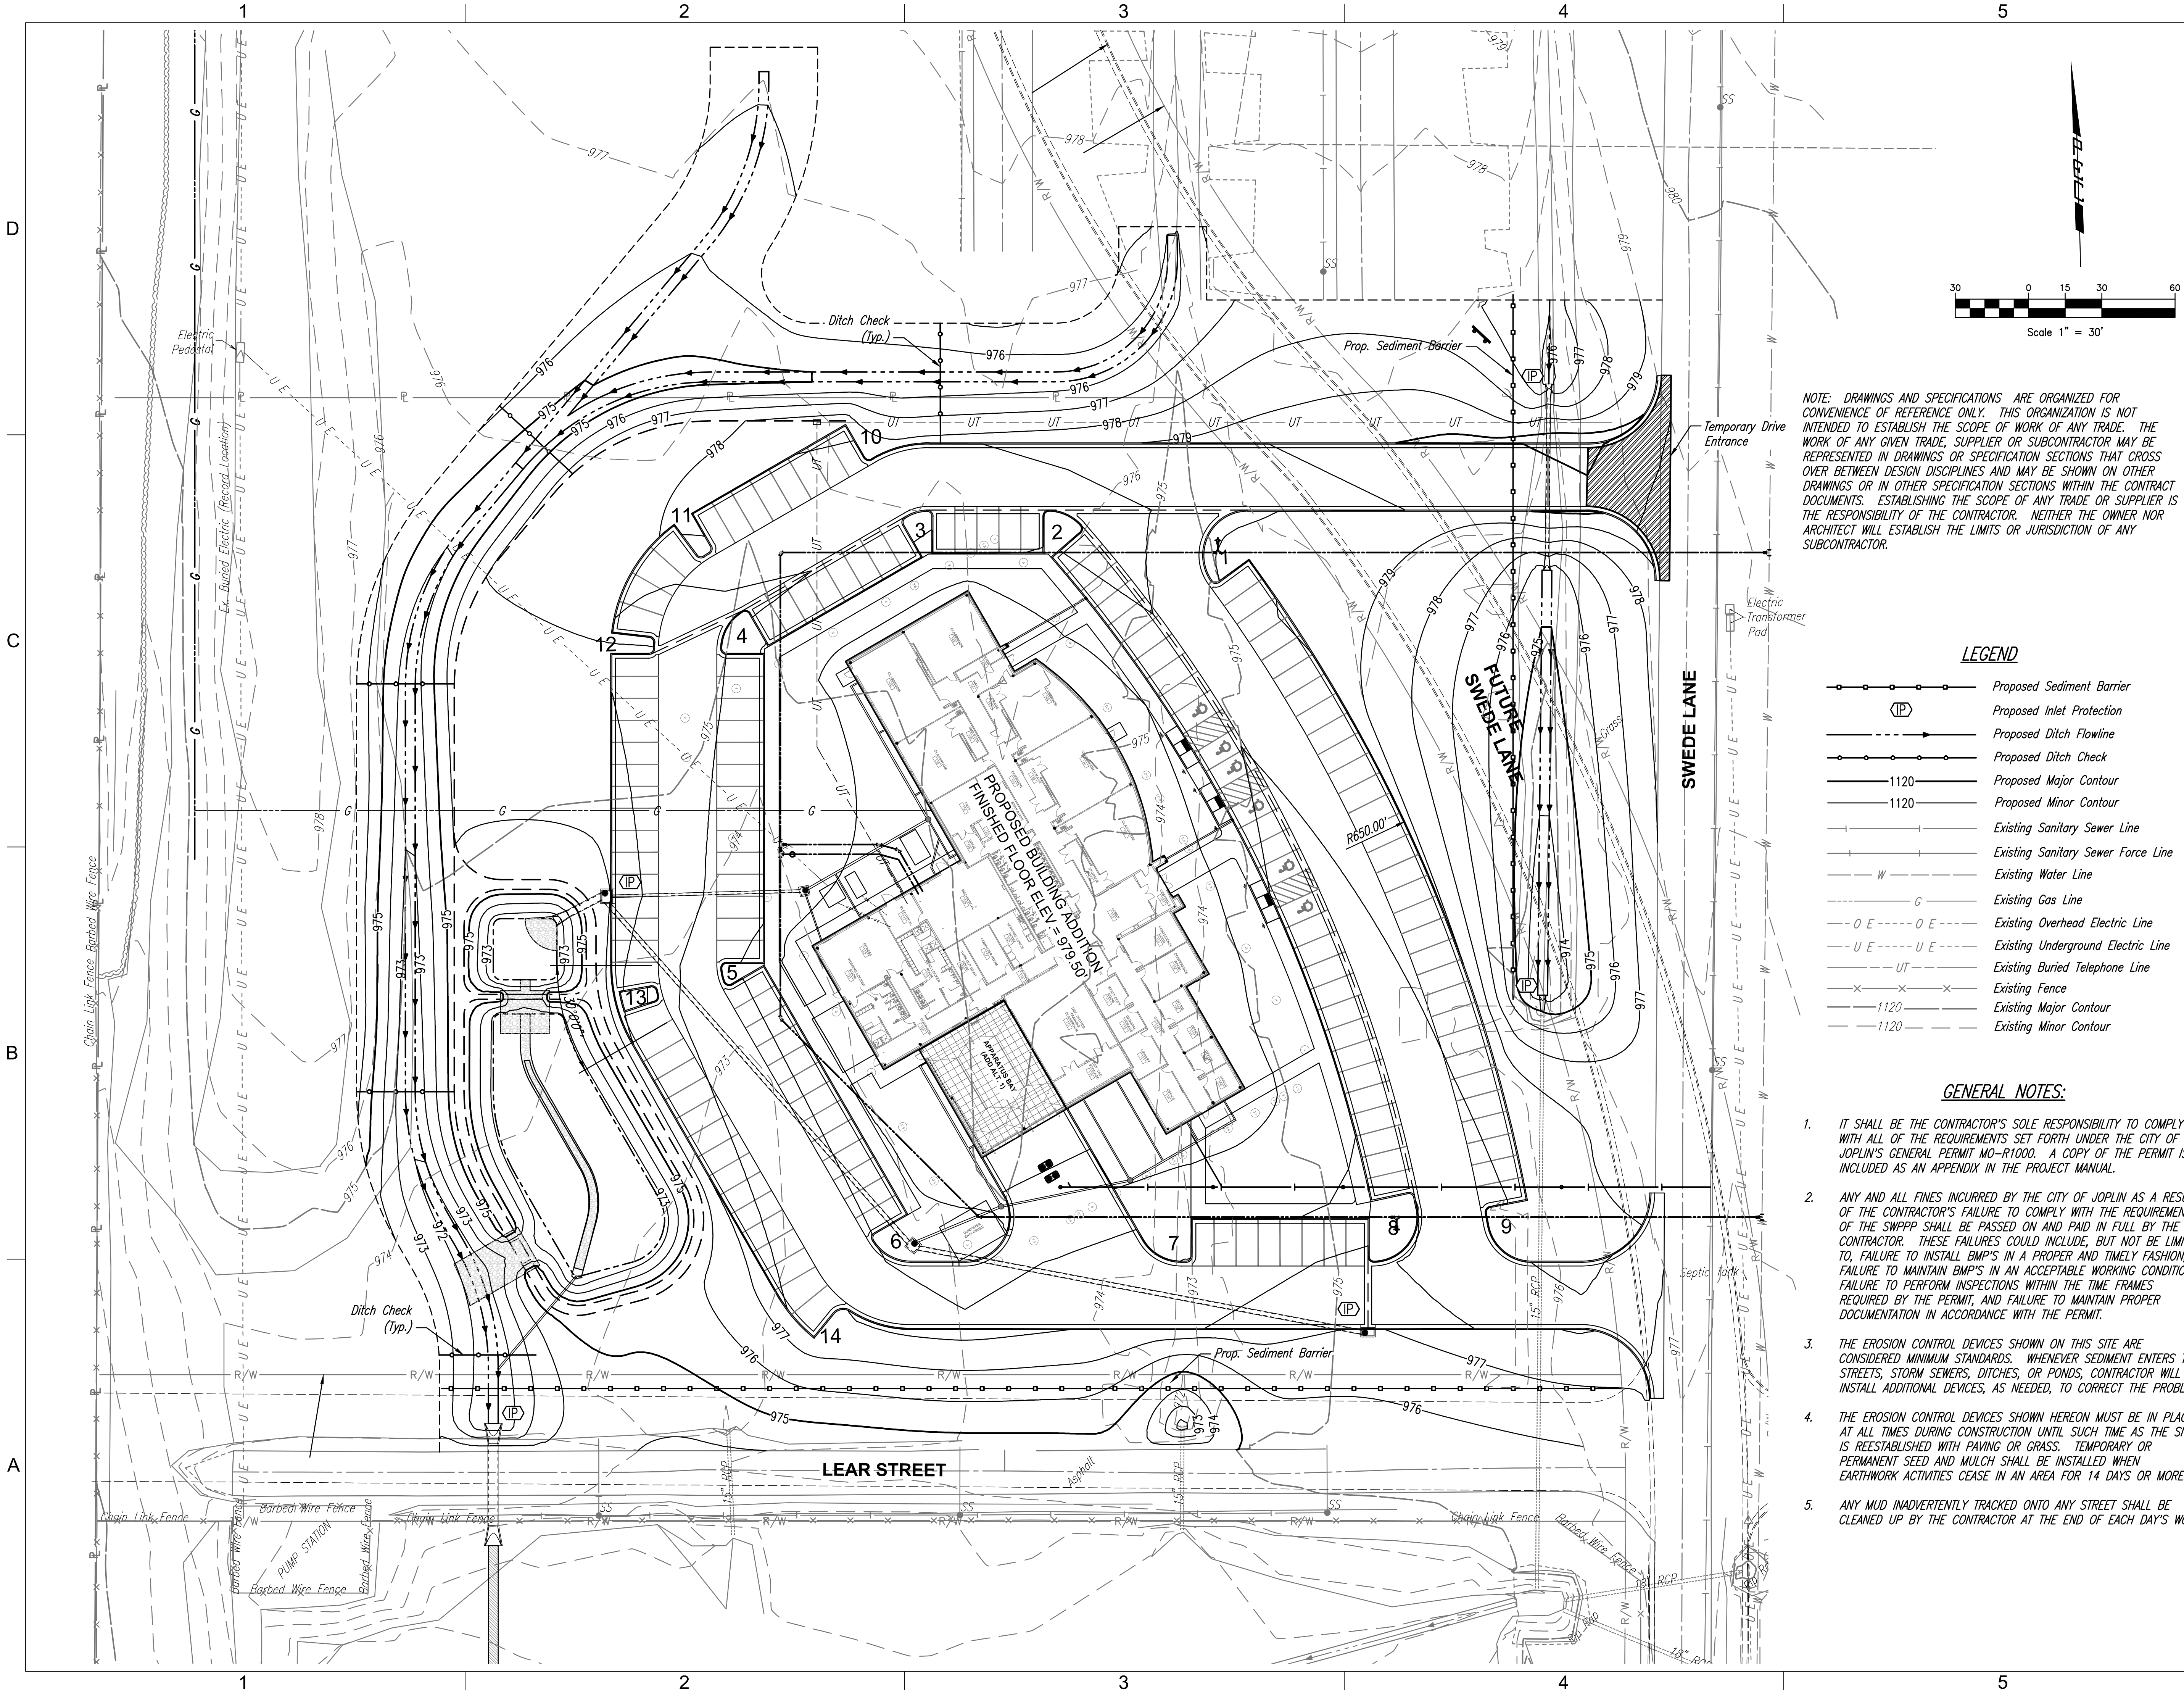

GLMV Architecture
 9229 Ward Parkway, Ste. 210
 Kansas City, MO 64114
 Tel: (816) 444-4200
 www.glmv.com

PEC
 PROFESSIONAL ENGINEERING CONSULTANTS, P.A.
 104 SOUTH PINE PITTSBURG, KS 66762
 620-235-0195 www.pec1.com

STATE CERT. OF AUTHORITY NO. 000465
 PEC PROJECT # 14E14-000



CONSTRUCTION DOCUMENTS

© 2016 GLMV Architecture, Inc.
 All work herein is the exclusive property of GLMV Architecture, Inc. and is not to be copied or used in any way without the express written consent of GLMV Architecture, Inc. All drawings, specification, ideas, designs and arrangements appearing herein constitute the original and unpublished Work of GLMV Architecture, Inc.

JOPLIN PUBLIC SAFETY TRAINING FACILITY

5102 SWEDE LANE, JOPLIN, MO

CONSTRUCTION DOCUMENTS

MARK	DATE	DESCRIPTION
------	------	-------------

EROSION CONTROL PLAN

JOB NO.	13061.000
DATE	02-12-2016
DRAWN	BMC
CHECKED	BDR
DWG.	36 OF 141

C131