




3 THIRD FLOOR DEMOLITION PLAN
SCALE: 1/8" = 1'-0"

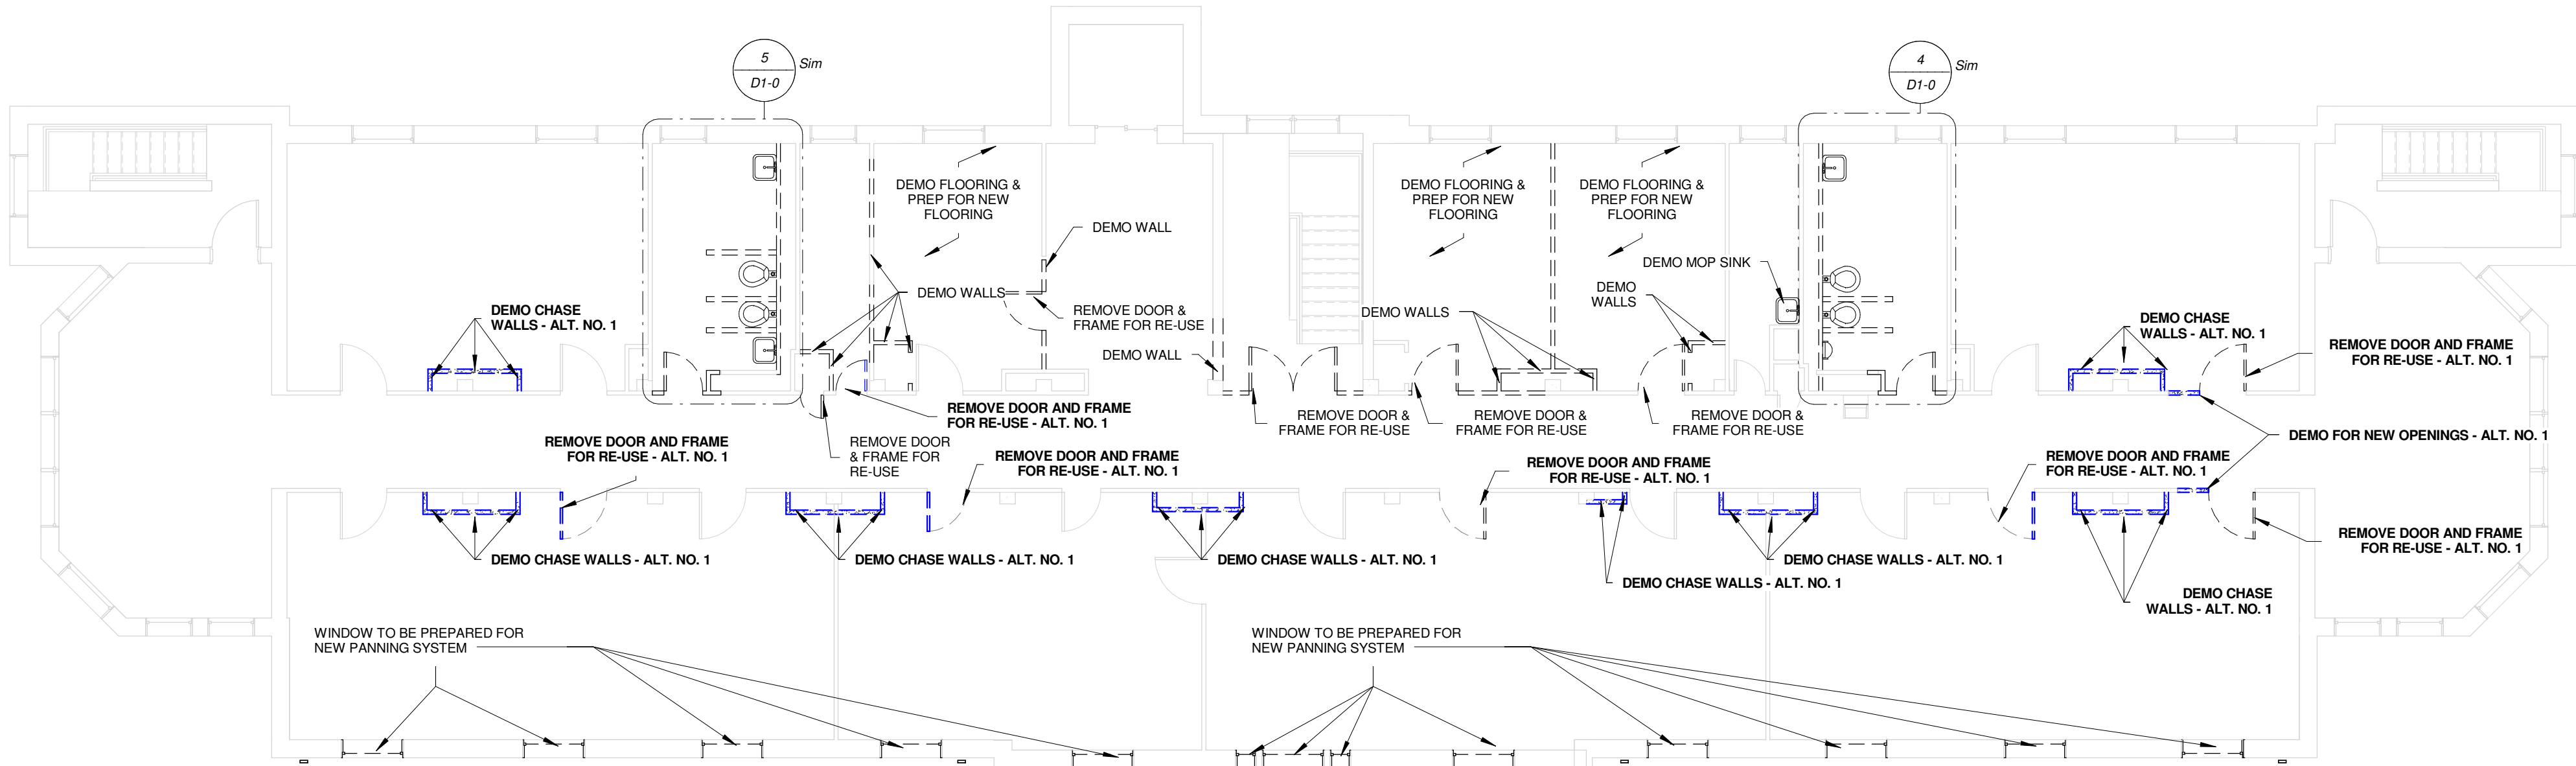

2 SECOND FLOOR DEMOLITION PLAN
SCALE: 1/8" = 1'-0"

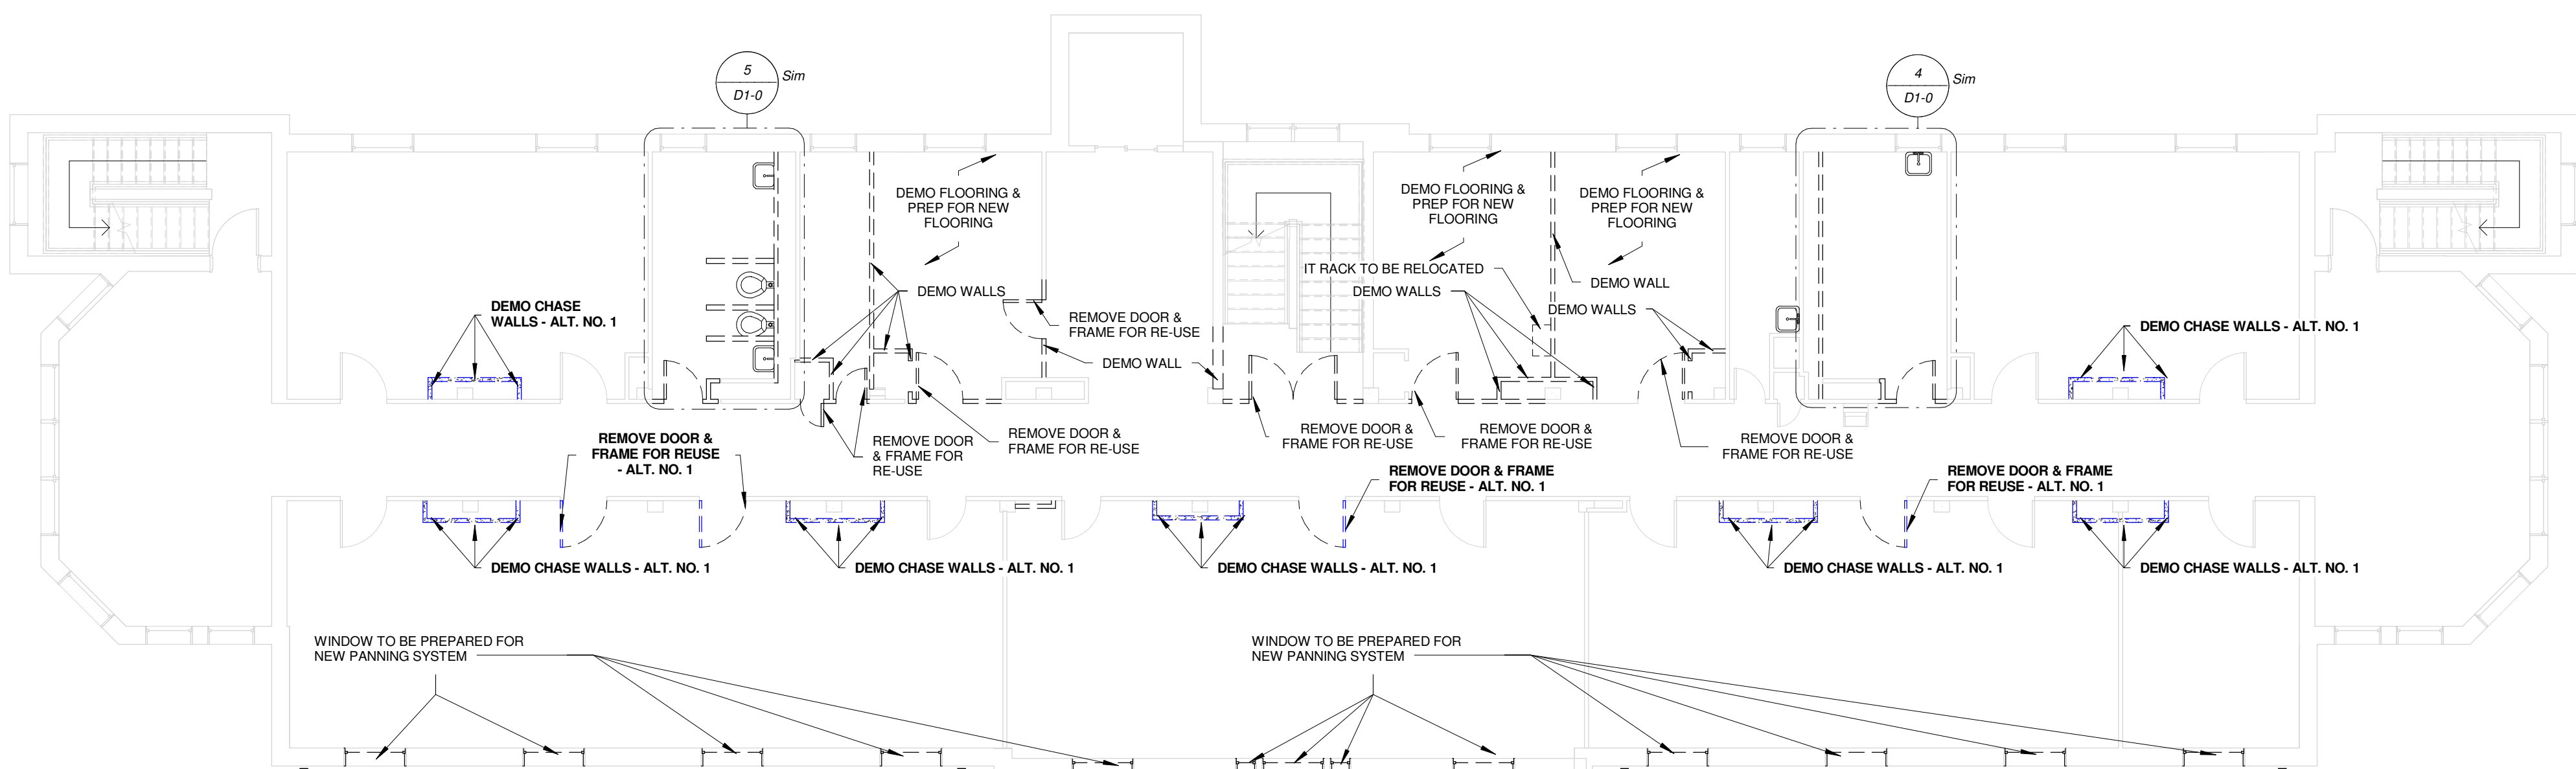


1 FIRST FLOOR DEMOLITION PLAN
SCALE: 1/8" = 1'-0"

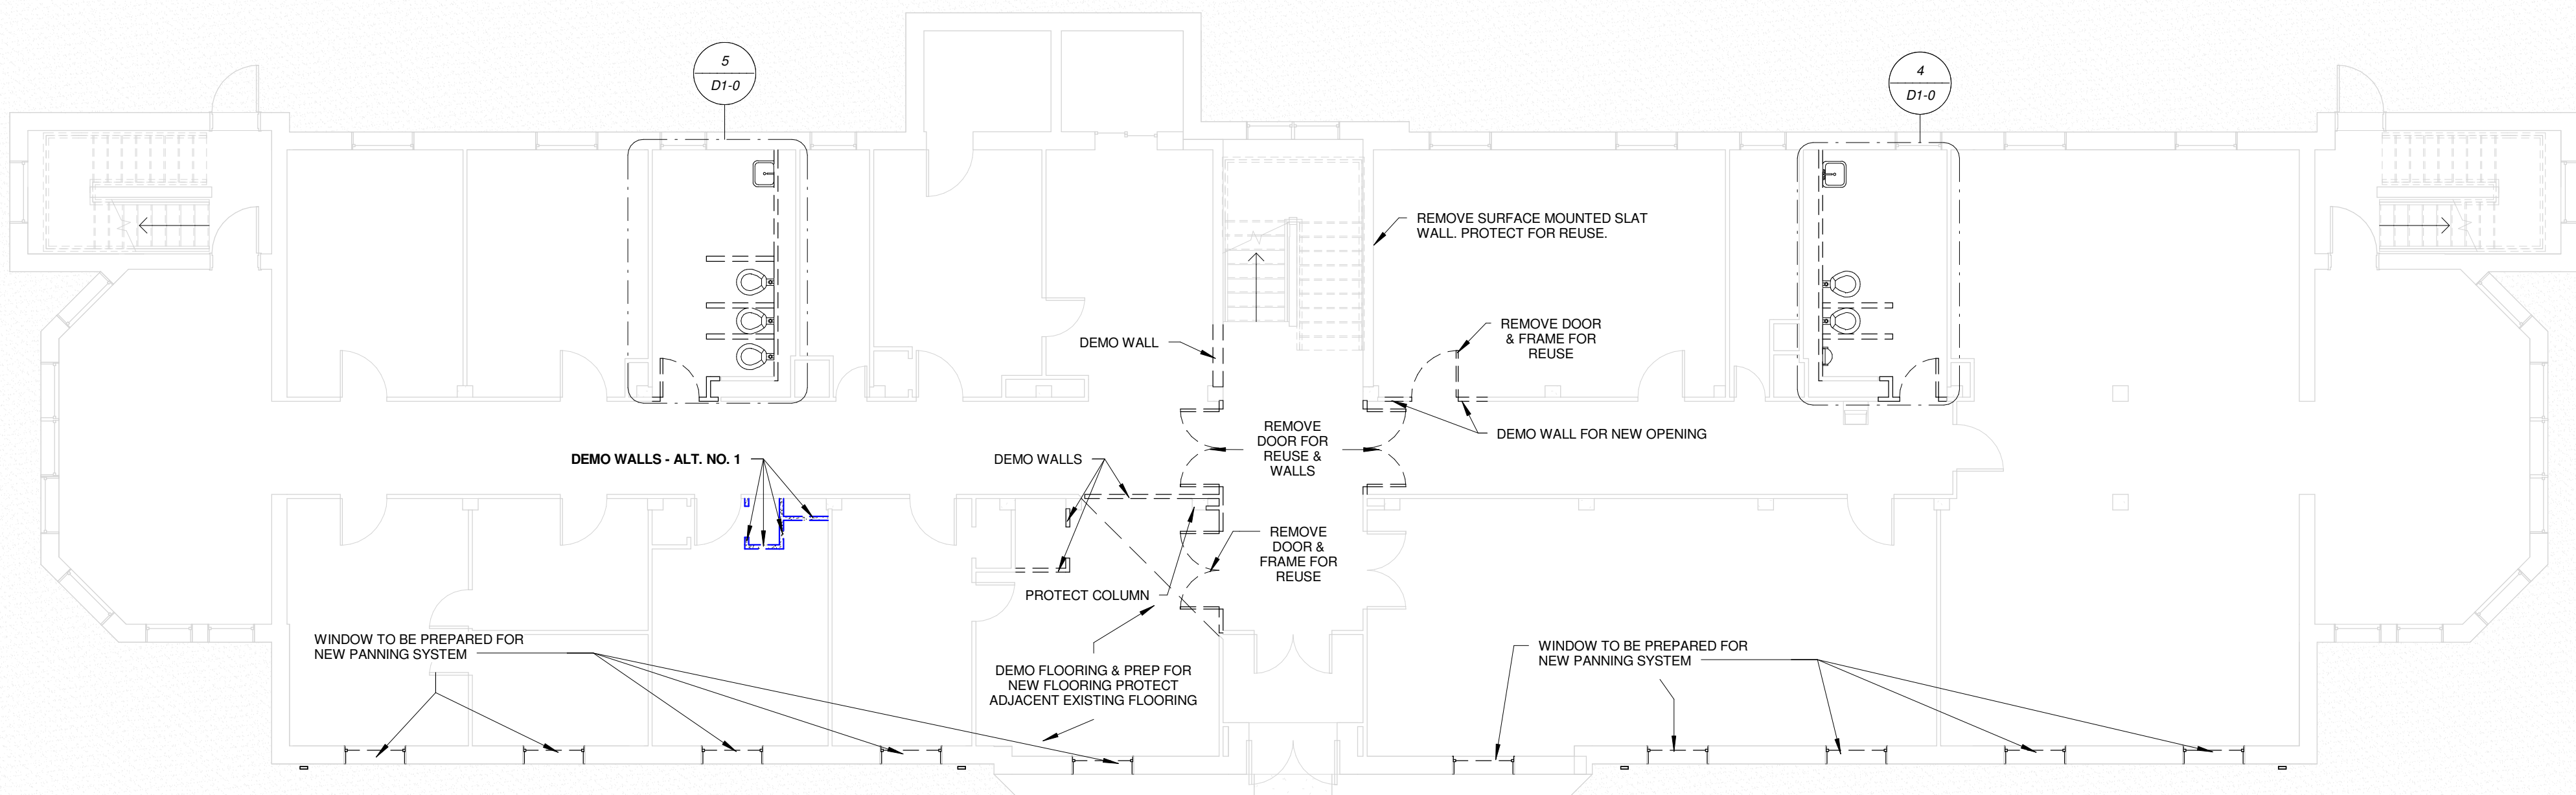


- DEMOLITION GENERAL NOTES
- IF CONTRACTOR ENCOUNTERS DEMOLITION WHICH IS STRUCTURAL / LOAD BEARING THAT HAS NOT BEEN IDENTIFIED IN DRAWINGS CONTACT ARCHITECT IMMEDIATELY.
 - SEE FLOOR PLANS, ELEVATIONS, WALL SECTIONS AND DETAILS FOR NEW CONSTRUCTION AND ITS EFFECT ON OTHER EXISTING BUILDING ELEMENTS TO REMAIN.
 - PROTECT ALL DOORS, WINDOWS, WALLS, HARDWARE, LIGHTS, FIXTURES, HVAC, FLOORING, CEILING, OR OTHER EXISTING BUILDING ELEMENTS TO REMAIN.
 - SEE SPECIFICATIONS FOR DISPOSAL OF ALL DEMOLISHED MATERIALS AND DEBRIS.
 - AT LOCATIONS WHERE CMU WALLS ARE REMOVED, PROVIDE FLOOR PATCH FLUSH WITH EXISTING CONCRETE SLAB AND WALL PATCH AT ALL ADJOINING WALLS THAT REMAIN. MATCH FLOOR FINISH ADJACENT TO PATCHED AREA.
 - ANY ITEMS INDICATED TO BE SALVAGED FOR REINSTALLATION SHOULD BE PHOTOGRAPHED AND COPIES OF THE PHOTOGRAPHS SENT TO THE ARCHITECT AND OWNER WITHIN 5 DAYS OF REMOVAL. ITEMS TO BE SALVAGED SHALL BE CAREFULLY REMOVED AND PROPERLY STOCKPILED FOR STORAGE BY GENERAL CONTRACTOR.
 - AT LOCATIONS OF ALL REMOVED ITEMS: WALLS, FLOORS, AND CEILINGS ARE TO BE PATCHED AND REPAIRED AS REQUIRED. FINISHES AND PAINT AT THESE LOCATIONS ARE TO MATCH ADJACENT FINISHES.
 - IF CONTRACTOR ENCOUNTERS HAZARDOUS MATERIALS (SUCH AS ASBESTOS), WORK IN THE AREA IS TO BE SUSPENDED AND CONTRACTOR IS TO NOTIFY OWNER FOR MATERIALS TESTING.
 - COORDINATE ALL DEMOLITION WITH OWNER, SUCH THAT THE BUILDING IS SECURE AT ALL TIMES.
 - WHEN DEMOTED TO REMOVE EXISTING DOOR, REMOVE DOOR AND FRAME (IF POSSIBLE) FOR REUSE. PROTECT DOOR AS REQUIRED FOR REUSE.

5 WOMEN'S RR - DEMO PLAN, TYP
SCALE: 3/8" = 1'-0"

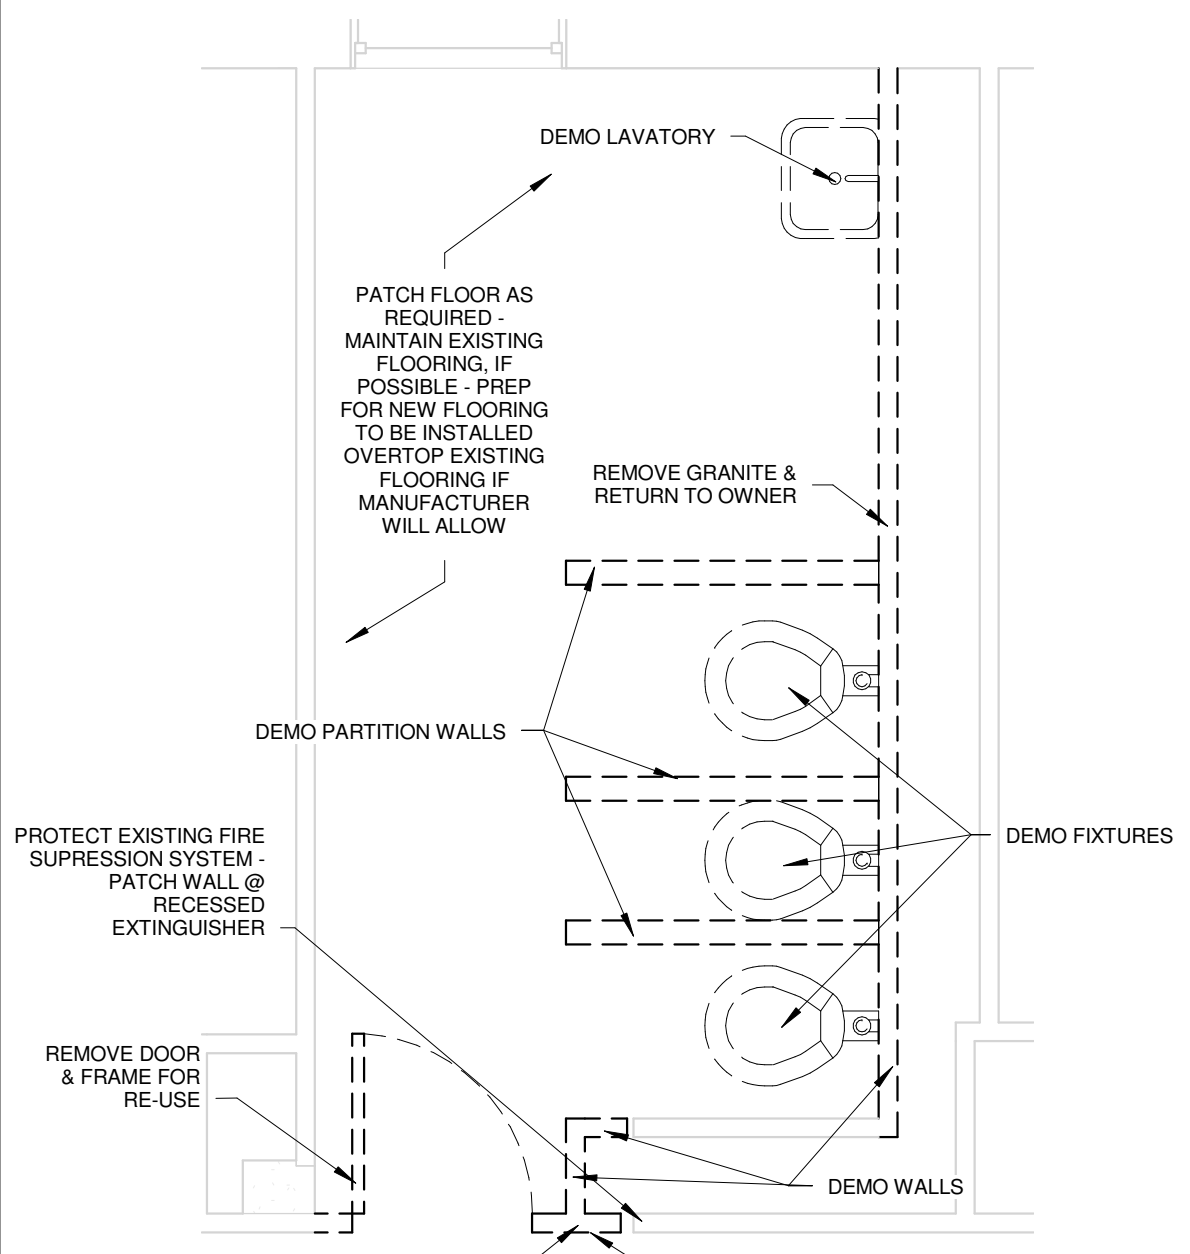

4 MEN'S RR - DEMO PLAN, TYP.
SCALE: 3/8" = 1'-0"

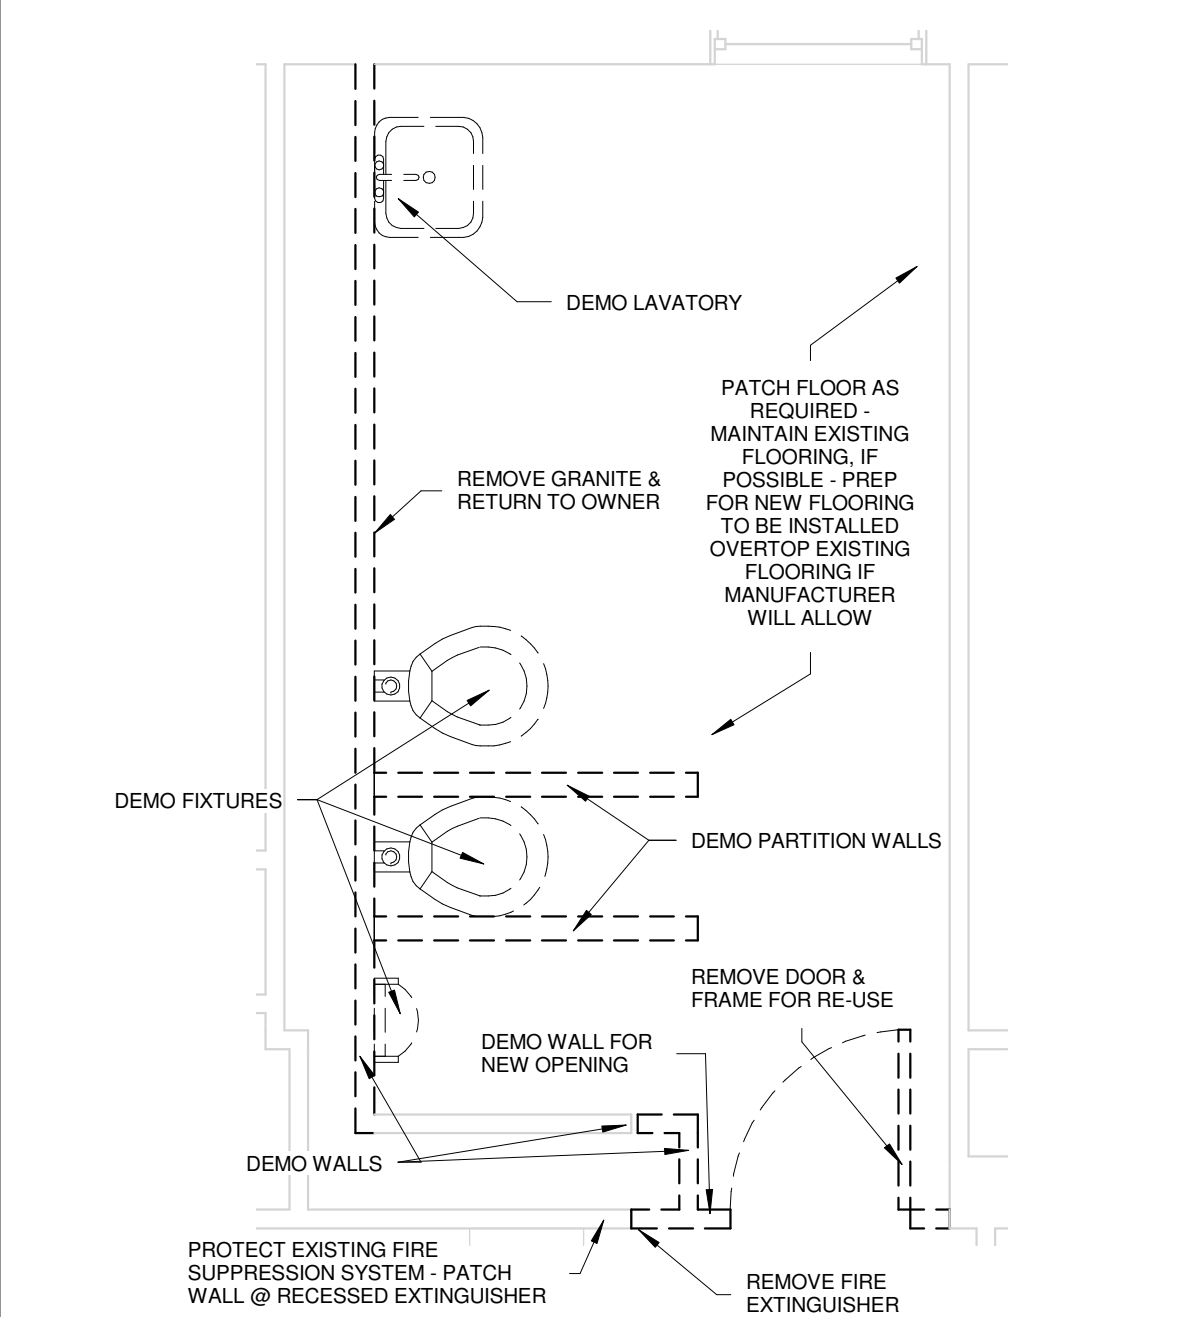

MISSOURI STATE CERTIFICATE OF AUTHORITY #2010011426

STATE OF MISSOURI
BRAD E. ERWIN
NUMBER
A-2006012472
02/18/2016
ARCHITECT
BRAD E. ERWIN, ARCHITECT
MO # A-2006012472

COPYRIGHT 2016 ©
THESE PRINTS ARE THE PROPERTY OF PARAGON ARCHITECTURE AND
SHALL BE RETURNED FOR THE PROJECT REFERENCE ONLY

PARAGON
ARCHITECTURE
430 S. GLENSTONE AVE. SPRINGFIELD, MO 65902
PH: 417.885.0002 FAX: 417.868.0072
www.paragonarchitecture.com

PROJECT DESCRIPTION:
CROWDER COLLEGE NEVADA RENOVATION
DEMOLITION PLANS

PROJECT NUMBER:
15-272

DATE:
2016-02-18

BEE
KAW
BEE
KAW
BEE
KAW

PROJECT ARCHITECT:
BEE
KAW
BEE
KAW

DRAWN BY:
BEE
KAW
BEE
KAW

CHECKED BY:
BEE
KAW
BEE
KAW