


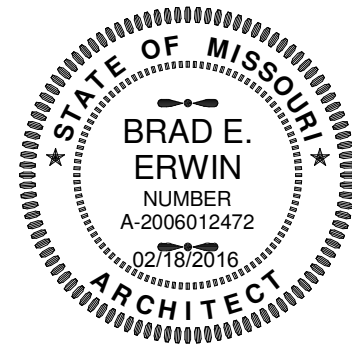

BRAD E. ERWIN, ARCHITECT
MO #: A-2006012472

COPYRIGHT 2016 ©
THESE PRINTS ARE THE PROPERTY OF PARAGON ARCHITECTURE AND
SHALL BE USED ONLY FOR THE PROJECT REFERENCED BELOW

PARAGON
ARCHITECTURE
430 S. GLENSTONE AVE. SPRINGFIELD, MO 65802
PH: 417.885.0002 FAX: 417.868.0072
www.paragonarchitecture.com

MISSOURI STATE CERTIFICATE OF AUTHORITY #2010011426

A6-0 CROWDER COLLEGE NEVADA RENOVATION
DOOR & FRAME INFORMATION

PROJECT NUMBER:
64772

PROJECT ARCHITECT:
BEE LAY, KWW

DRAWN BY:
BEE LAY, KWW

CHECKED BY:
BEE LAY, KWW

DATE:
2016-02-18

PROJECT DESCRIPTION:
600 W Edwards Pl, Nevada, MO
64772

PROJECT ARCHITECT:
BEE LAY, KWW

DRAWN BY:
BEE LAY, KWW

CHECKED BY:
BEE LAY, KWW

DATE:
2016-02-18

PROJECT DESCRIPTION:
600 W Edwards Pl, Nevada, MO
64772

PROJECT ARCHITECT:
BEE LAY, KWW

DRAWN BY:
BEE LAY, KWW

CHECKED BY:
BEE LAY, KWW


DATE:
2016-02-18

DOOR SCHEDULE

NO.	DOOR				FRAME		FIRE RATING	COMMENTS
	SIZE	THICK	MATL	FINISH	MATL	FINISH		
104-1	3'-0" x 7'-0"	1 3/4"	WD	STN	D1	WD	STN	NEW DOOR
108-1	PR. 2'-6" x 7'-0"	1 3/4"	WD	STN		WD	STN	EXISTING DOOR & SIDELITE - NEW LOCATION
110-1	3'-0" x 7'-0"	1 3/4"	WD	STN	D1	WD	STN	NEW DOOR
203-1	3'-0" x 7'-0"	1 3/4"	WD	STN	D1	WD	STN	NEW DOOR
204-1	3'-0" x 7'-0"	1 3/4"	WD	STN		WD	STN	NEW DOOR
205-1	3'-0" x 7'-0"	1 3/4"	WD	STN		WD	STN	EXISTING DOOR (IF ALT. NO. 1 IS ACCEPTED)
206-1	3'-0" x 7'-0"	1 3/4"	WD	STN		WD	STN	EXISTING DOOR (IF ALT. NO. 1 IS ACCEPTED)
208-1	3'-0" x 7'-0"	1 3/4"	WD	STN		WD	STN	EXISTING DOOR (IF ALT. NO. 1 IS ACCEPTED)
209-1	3'-0" x 7'-0"	1 3/4"	WD	STN		WD	STN	EXISTING DOOR (IF ALT. NO. 1 IS ACCEPTED)
211-1	3'-0" x 7'-0"	1 3/4"	WD	STN	D1	WD	STN	NEW DOOR
303-1	3'-0" x 7'-0"	1 3/4"	WD	STN	D1	WD	STN	NEW DOOR
304-1	BI FOLD 5'-0" x 7'-0"	1 3/4"	WD	STN	D1	WD	STN	NEW DOOR
304-2	P.D. 3'-0" x 7'-0"	1 3/4"	WD	STN	D1	WD	STN	NEW DOOR
305-2	BI FOLD 5'-0" x 7'-0"	1 3/4"	WD	STN	D1	WD	STN	NEW DOOR
306-1	3'-0" x 7'-0"	1 3/4"	WD	STN		WD	STN	EXISTING DOOR (IF ALT. NO. 1 IS ACCEPTED)
308-1	3'-0" x 7'-0"	1 3/4"	WD	STN		WD	STN	EXISTING DOOR (IF ALT. NO. 1 IS ACCEPTED)
309-1	3'-0" x 7'-0"	1 3/4"	WD	STN		WD	STN	EXISTING DOOR (IF ALT. NO. 1 IS ACCEPTED)
311-1	3'-0" x 7'-0"	1 3/4"	WD	STN	D1	WD	STN	NEW DOOR
312-1	2'-0" x 7'-0"	1 3/4"	WD	STN		WD	STN	ALT. NO. 1 - NEW DOOR
312-2	3'-0" x 7'-0"	1 3/4"	WD	STN		WD	STN	ALT. NO. 1 - NEW DOOR
314-1	2'-0" x 7'-0"	1 3/4"	WD	STN		WD	STN	ALT. NO. 1 - NEW DOOR
314-2	3'-0" x 7'-0"	1 3/4"	WD	STN		WD	STN	ALT. NO. 1 - NEW DOOR

KEYNOTE LEGEND


09.2216.02	3-5/8" METAL STUD
09.2900.01	GYPSUM BOARD - PARTITION LEGEND FOR ADDITIONAL INFORMATION
10.1419.01	DIMENSIONAL LETTER SIGNAGE

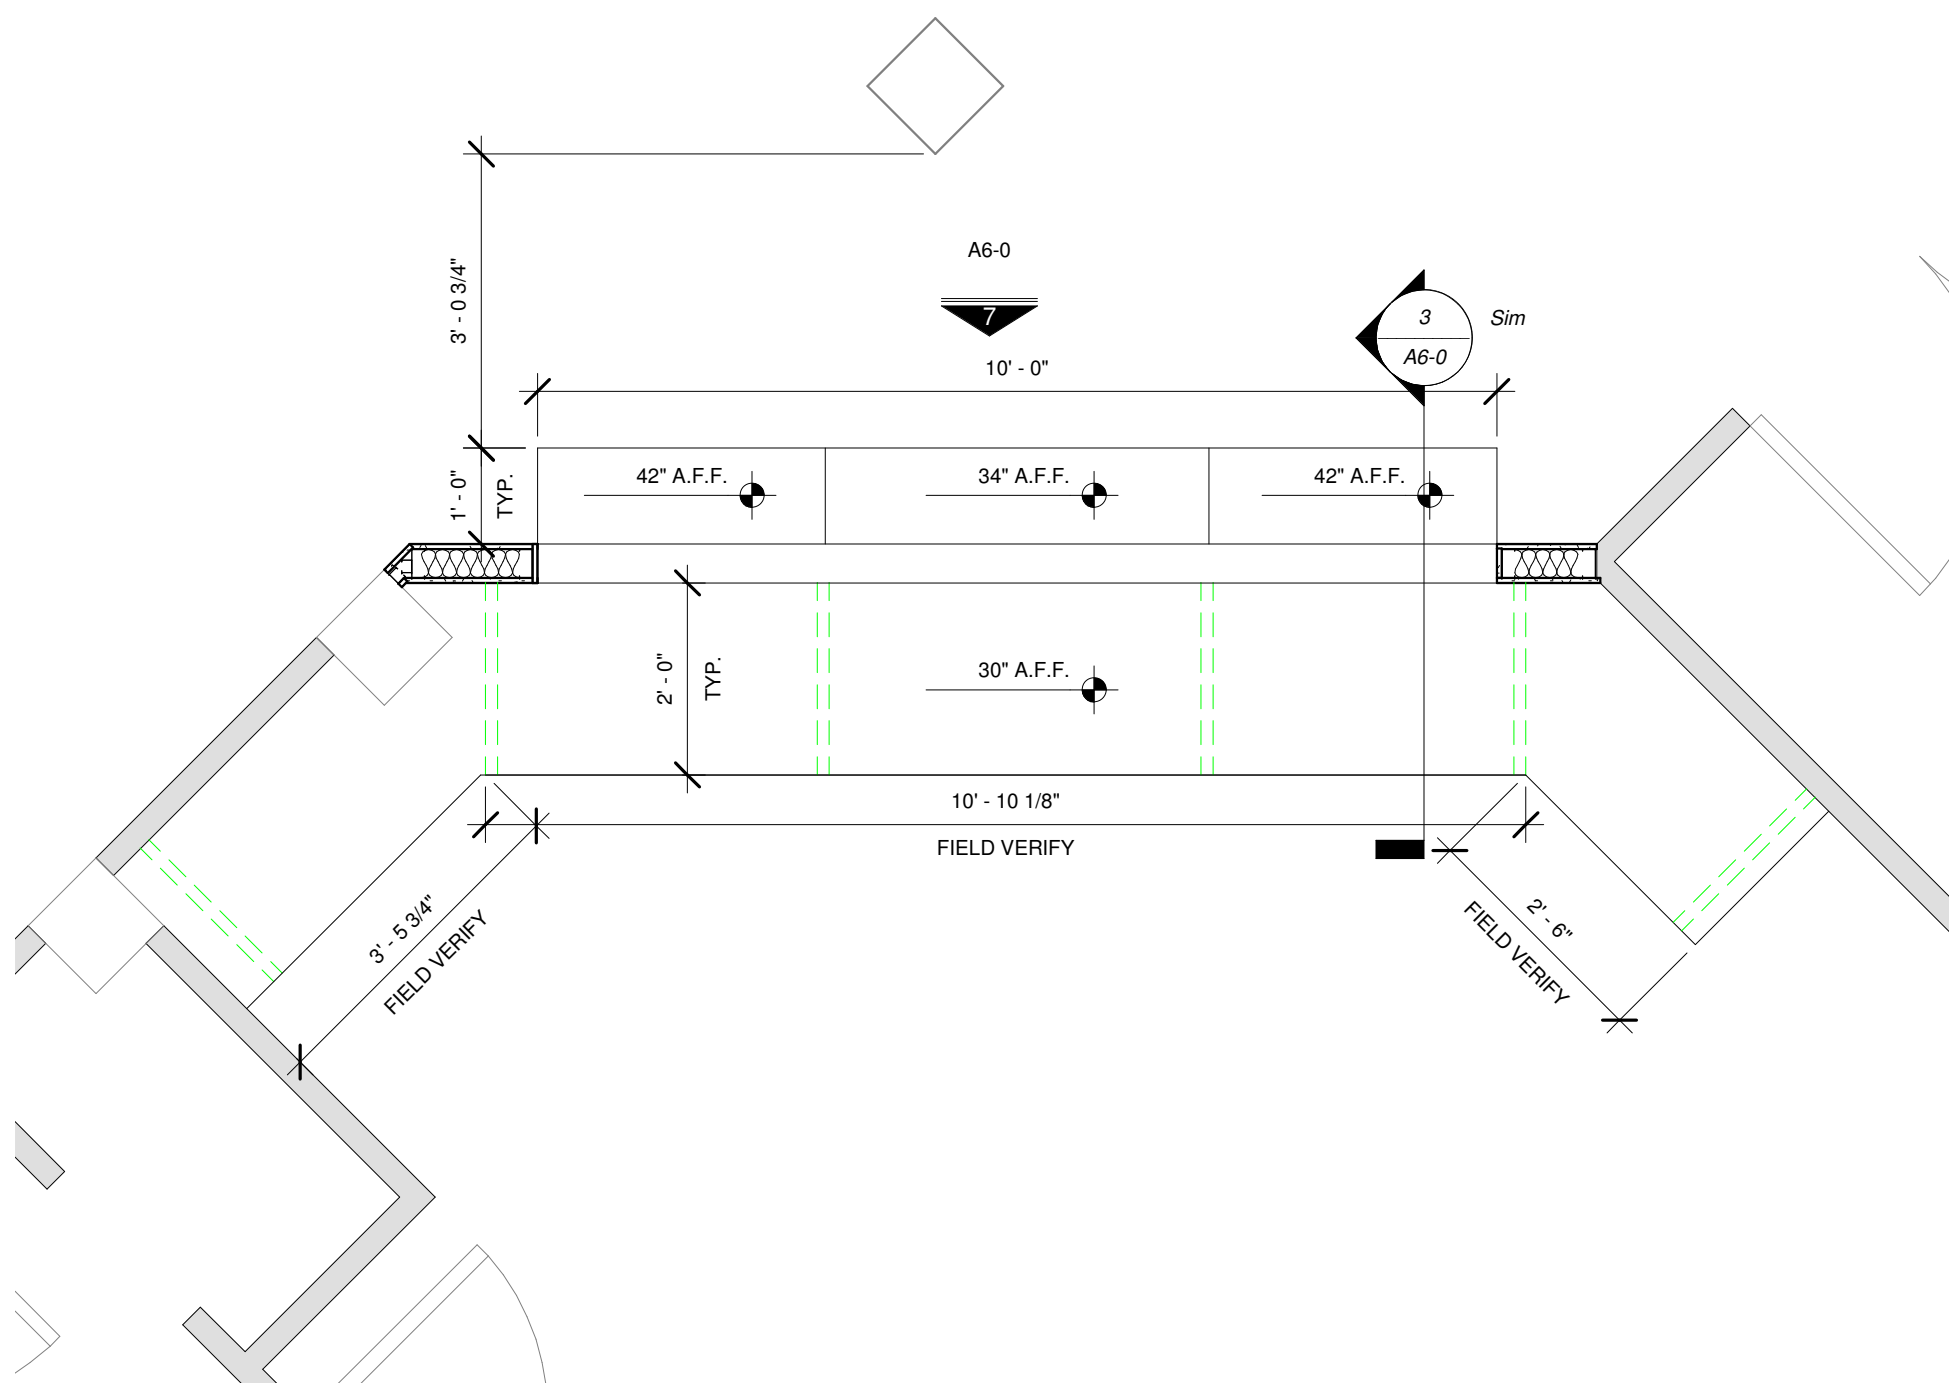

8

RECEPTION DESK PLAN


SCALE: 1/2" = 1'-0"

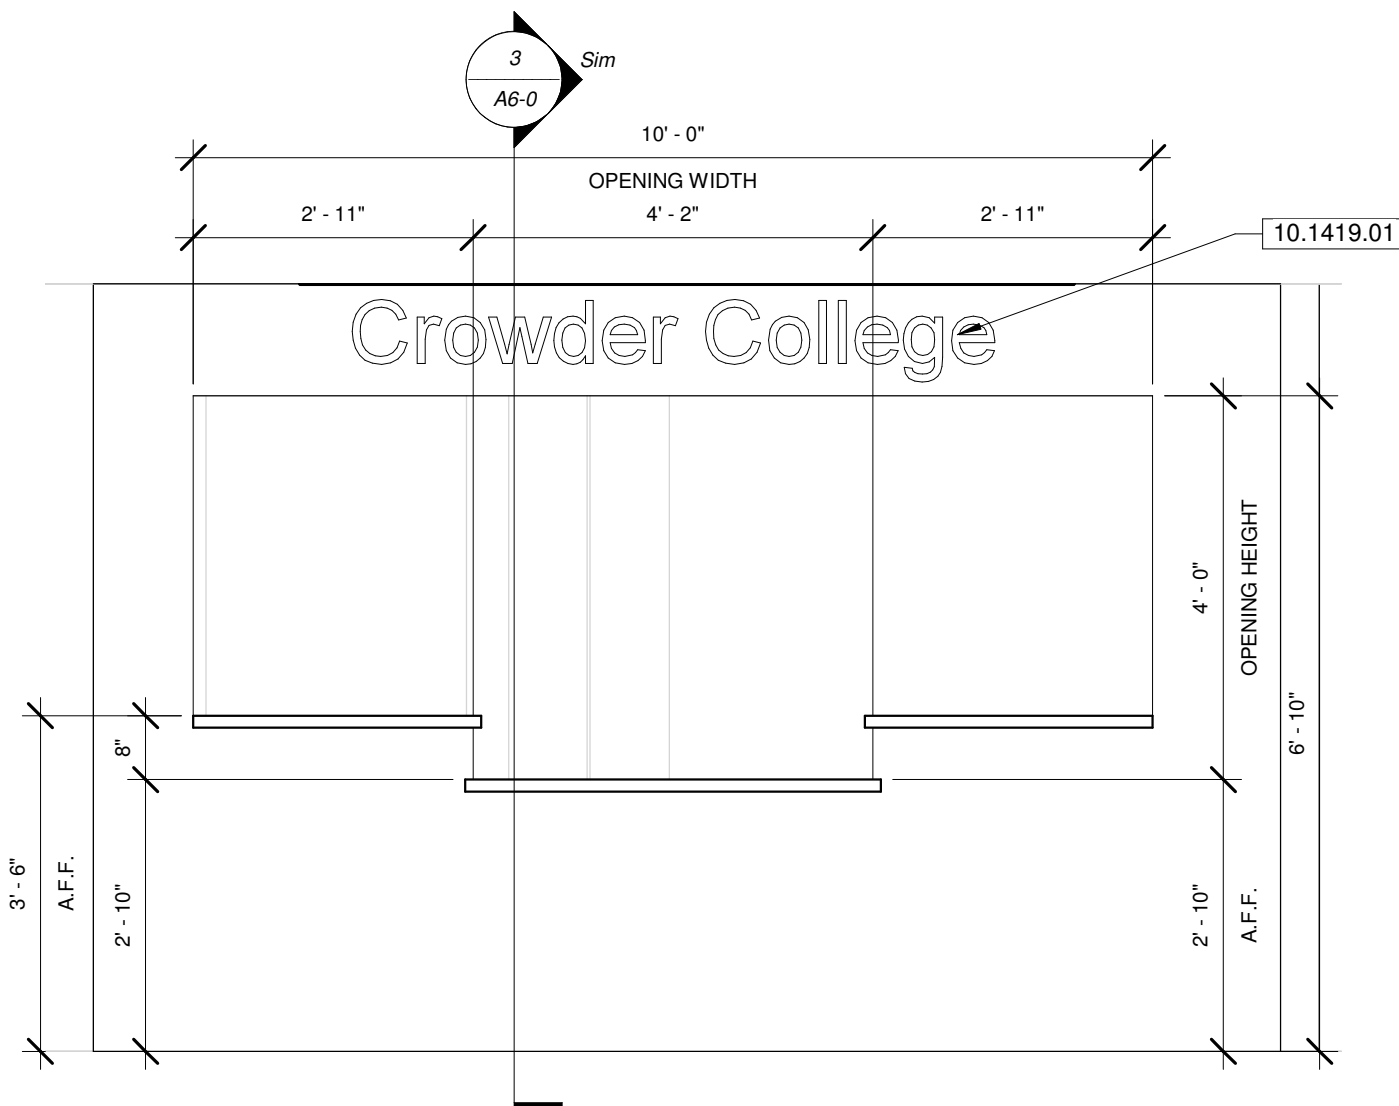

7

RECEPTION DESK ELEVATION

SCALE: 1/2" = 1'-0"

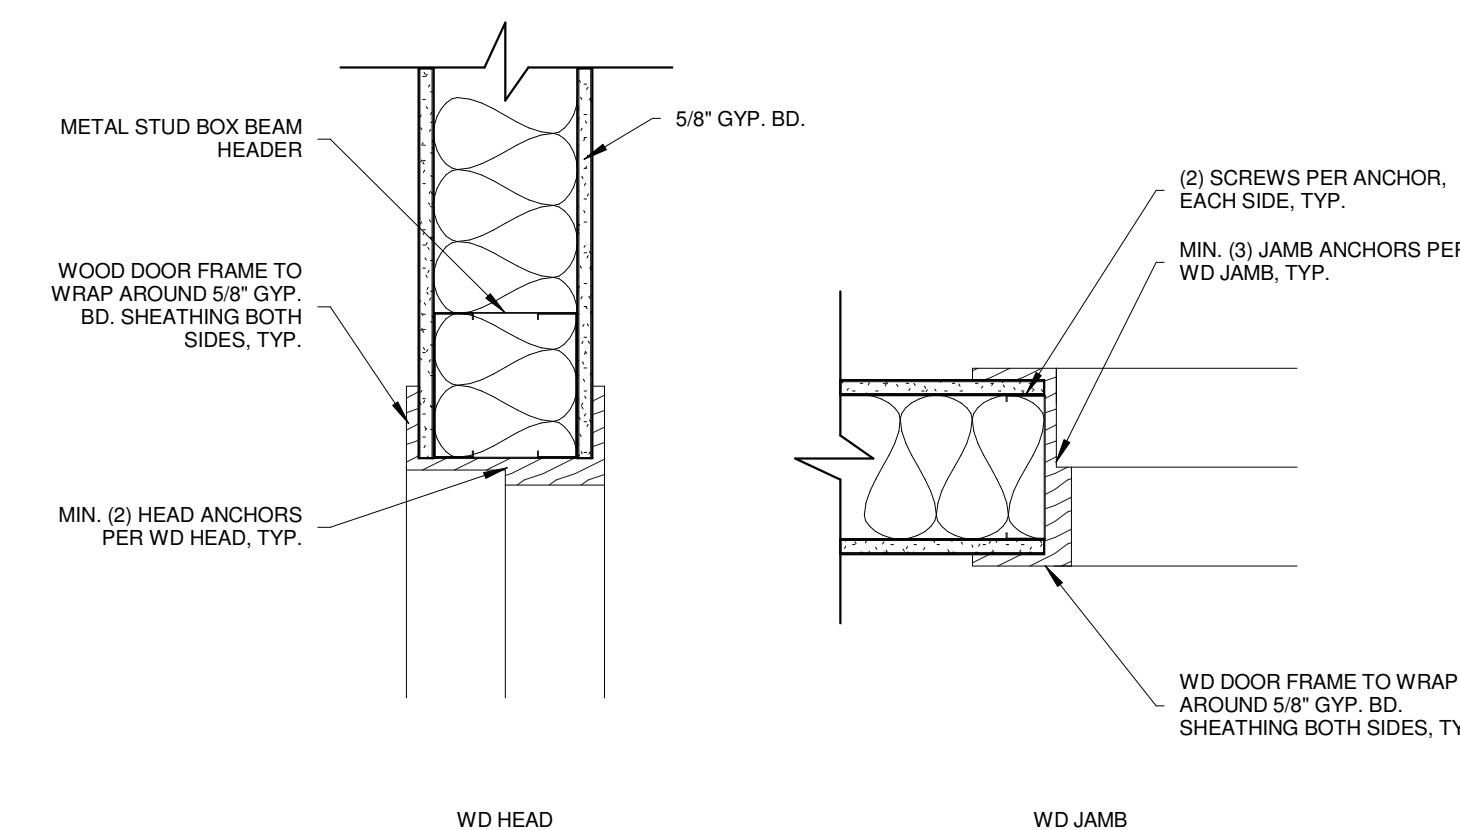


2

WD FRAME HEAD/JAMB DETAIL

SCALE: 1 1/2" = 1'-0"


GENERAL FRAME NOTE
NEW FRAMES TO MATCH EXISTING FRAME IF EXISTING FRAMES CANNOT BE REUSED.

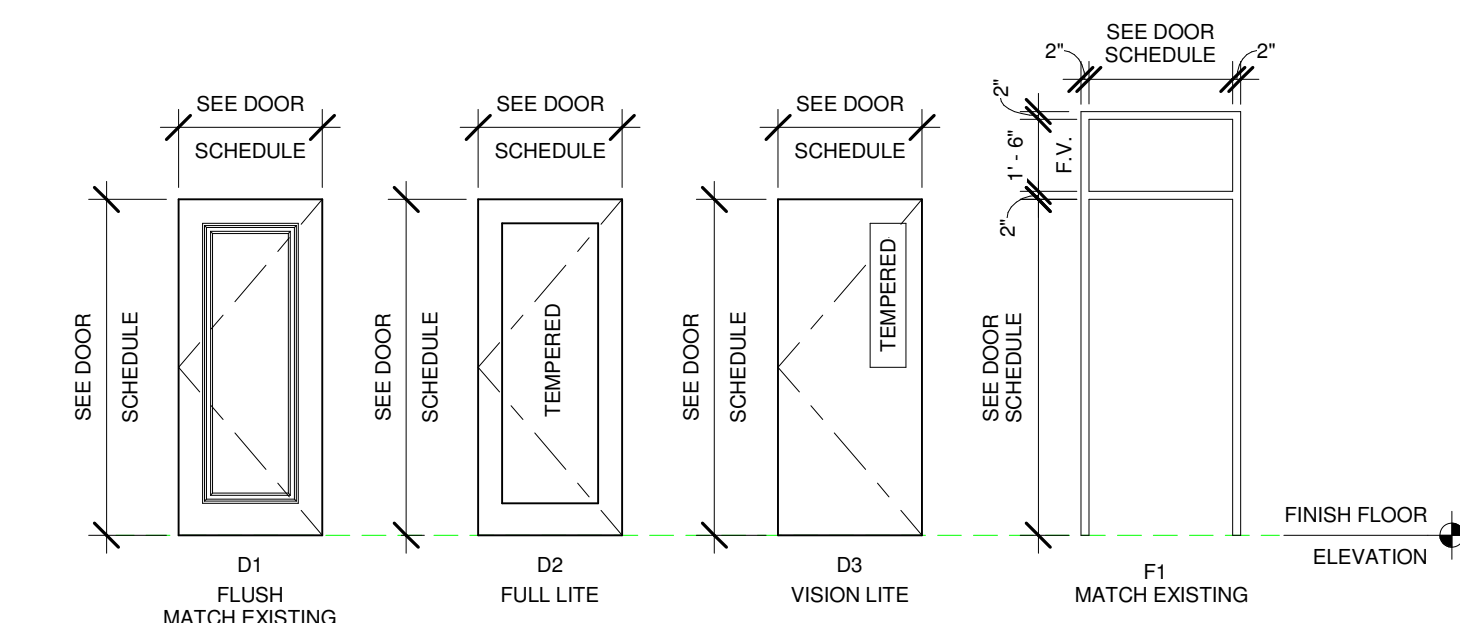

1

DOOR ELEVATIONS


SCALE: 1/4" = 1'-0"

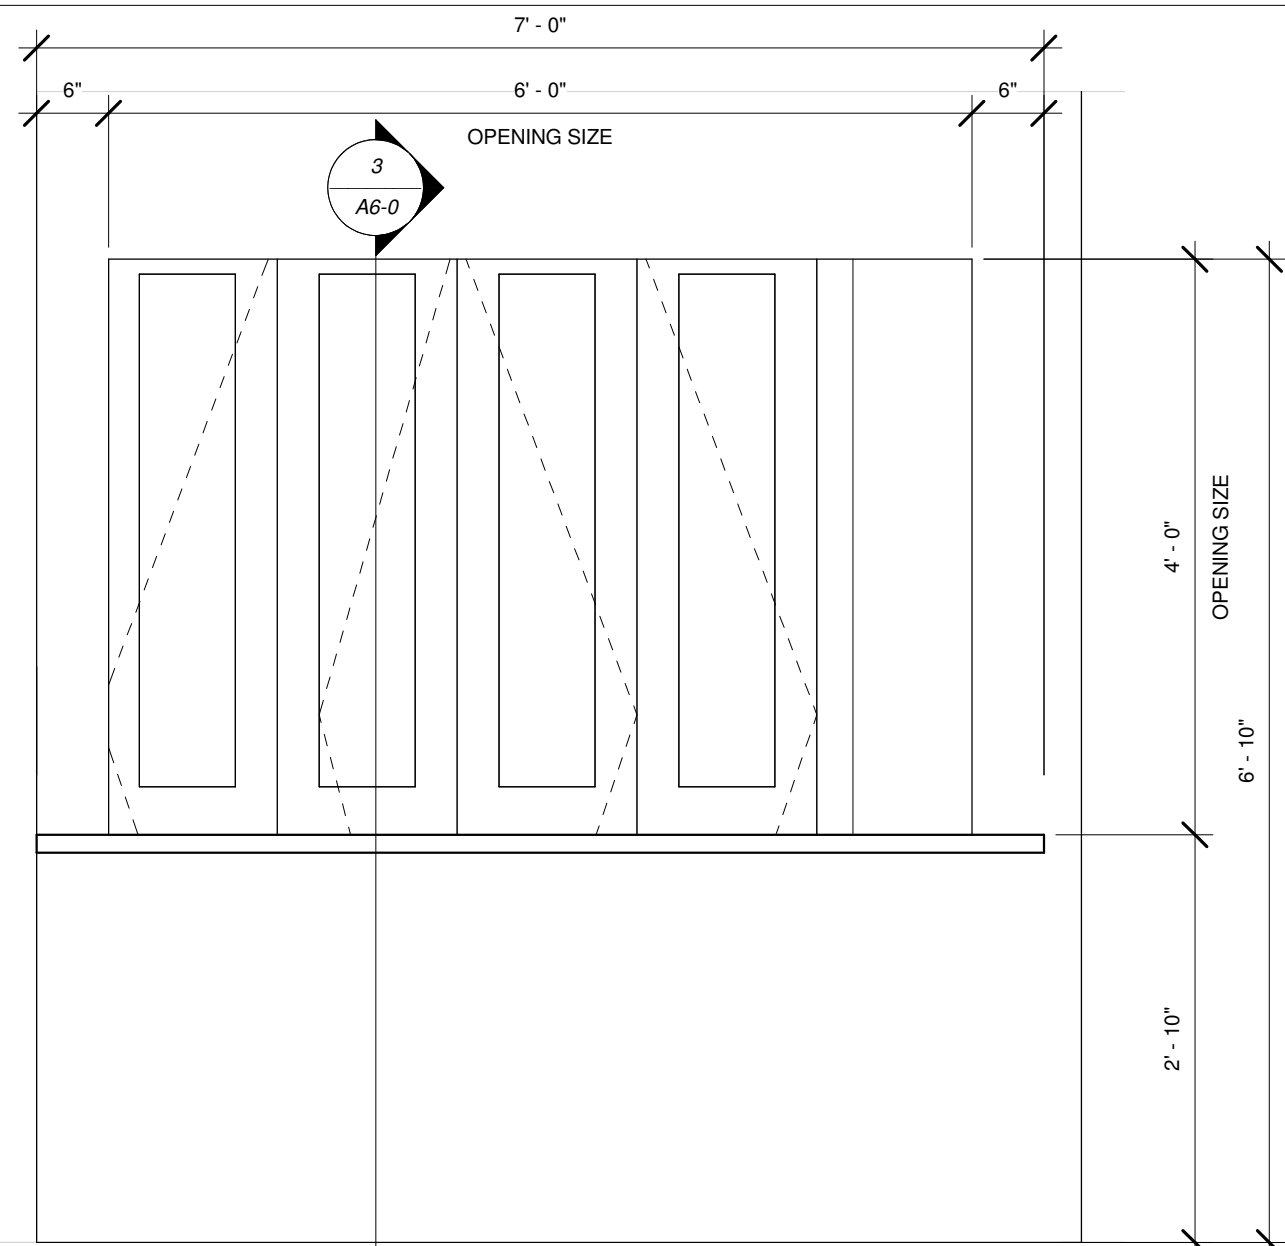

6

NURSE'S STATION ELEVATION


SCALE: 3/4" = 1'-0"

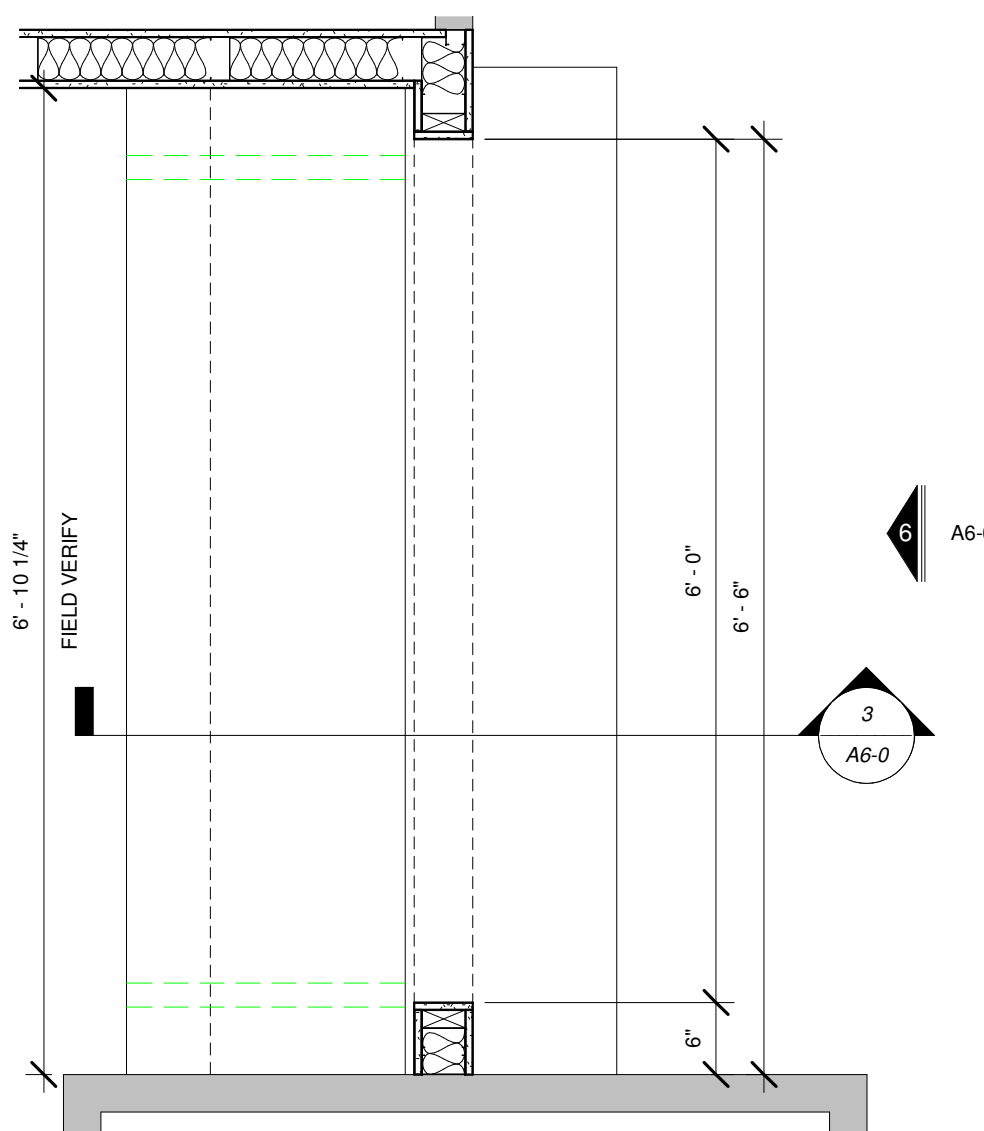

5

NURSE RECEPTION PLAN

SCALE: 3/4" = 1'-0"

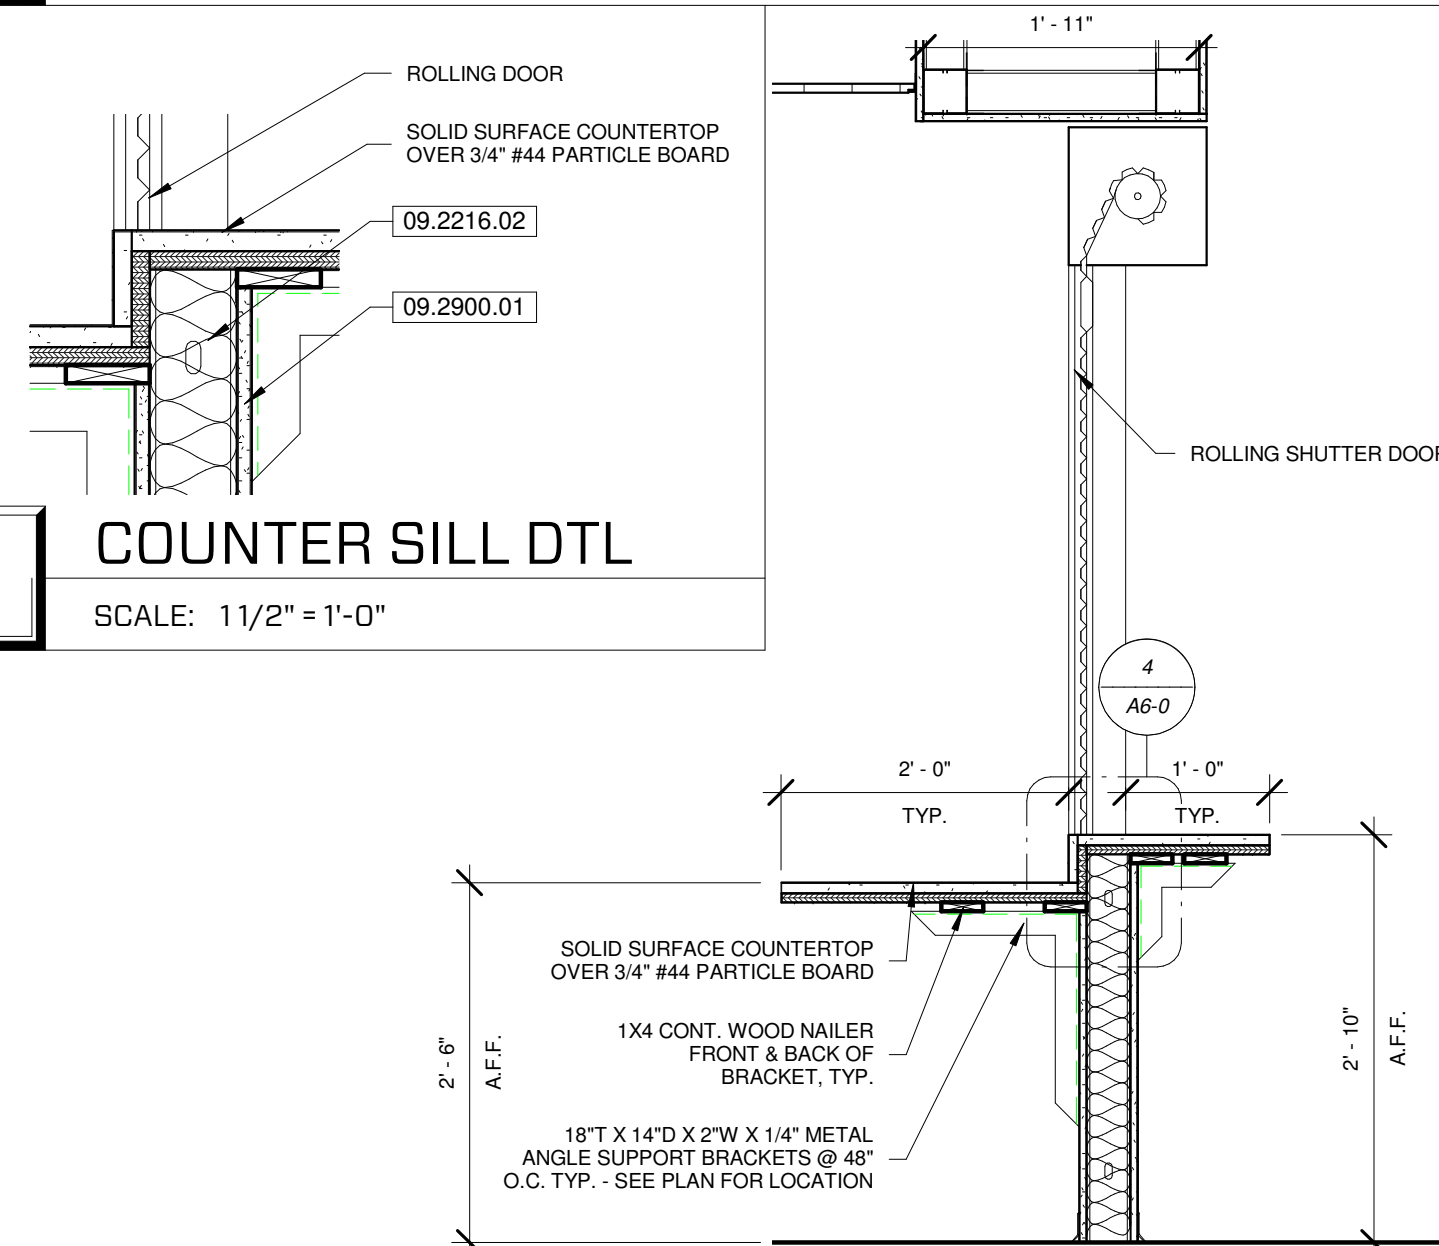

3

TYP. COUNTERTOP SECTION DETAIL

SCALE: 3/4" = 1'-0"