

Saved: 02-12-2016 7:17:40 AM by BMC
 Plot Scale: 1" = 02'-12"-2016 10:16:52 AM by BRIAN COOMES
 U:\Pittsburg\2014\14E14\000\Drawings\Plan Set\14E14-000_C-110--112 Paving Details

CONSTRUCTION DOCUMENTS


A

B

C

D


NOTE: DRAWINGS AND SPECIFICATIONS ARE ORGANIZED FOR
 CONVENIENCE OF REFERENCE ONLY. THIS ORGANIZATION IS NOT
 INTENDED TO ESTABLISH THE SCOPE OF WORK OF ANY TRADE. THE
 WORK OF ANY GIVEN TRADE, SUPPLIER OR SUBCONTRACTOR MAY BE
 REPRESENTED IN DRAWINGS OR SPECIFICATION SECTIONS THAT CROSS
 OVER BETWEEN DESIGN DISCIPLINES AND MAY BE SHOWN ON OTHER
 DRAWINGS OR IN OTHER SPECIFICATION SECTIONS WITHIN THE CONTRACT
 DOCUMENTS. ESTABLISHING THE SCOPE OF ANY TRADE OR SUPPLIER IS
 THE RESPONSIBILITY OF THE CONTRACTOR. NEITHER THE OWNER NOR
 ARCHITECT WILL ESTABLISH THE LIMITS OR JURISDICTION OF ANY
 SUBCONTRACTOR.

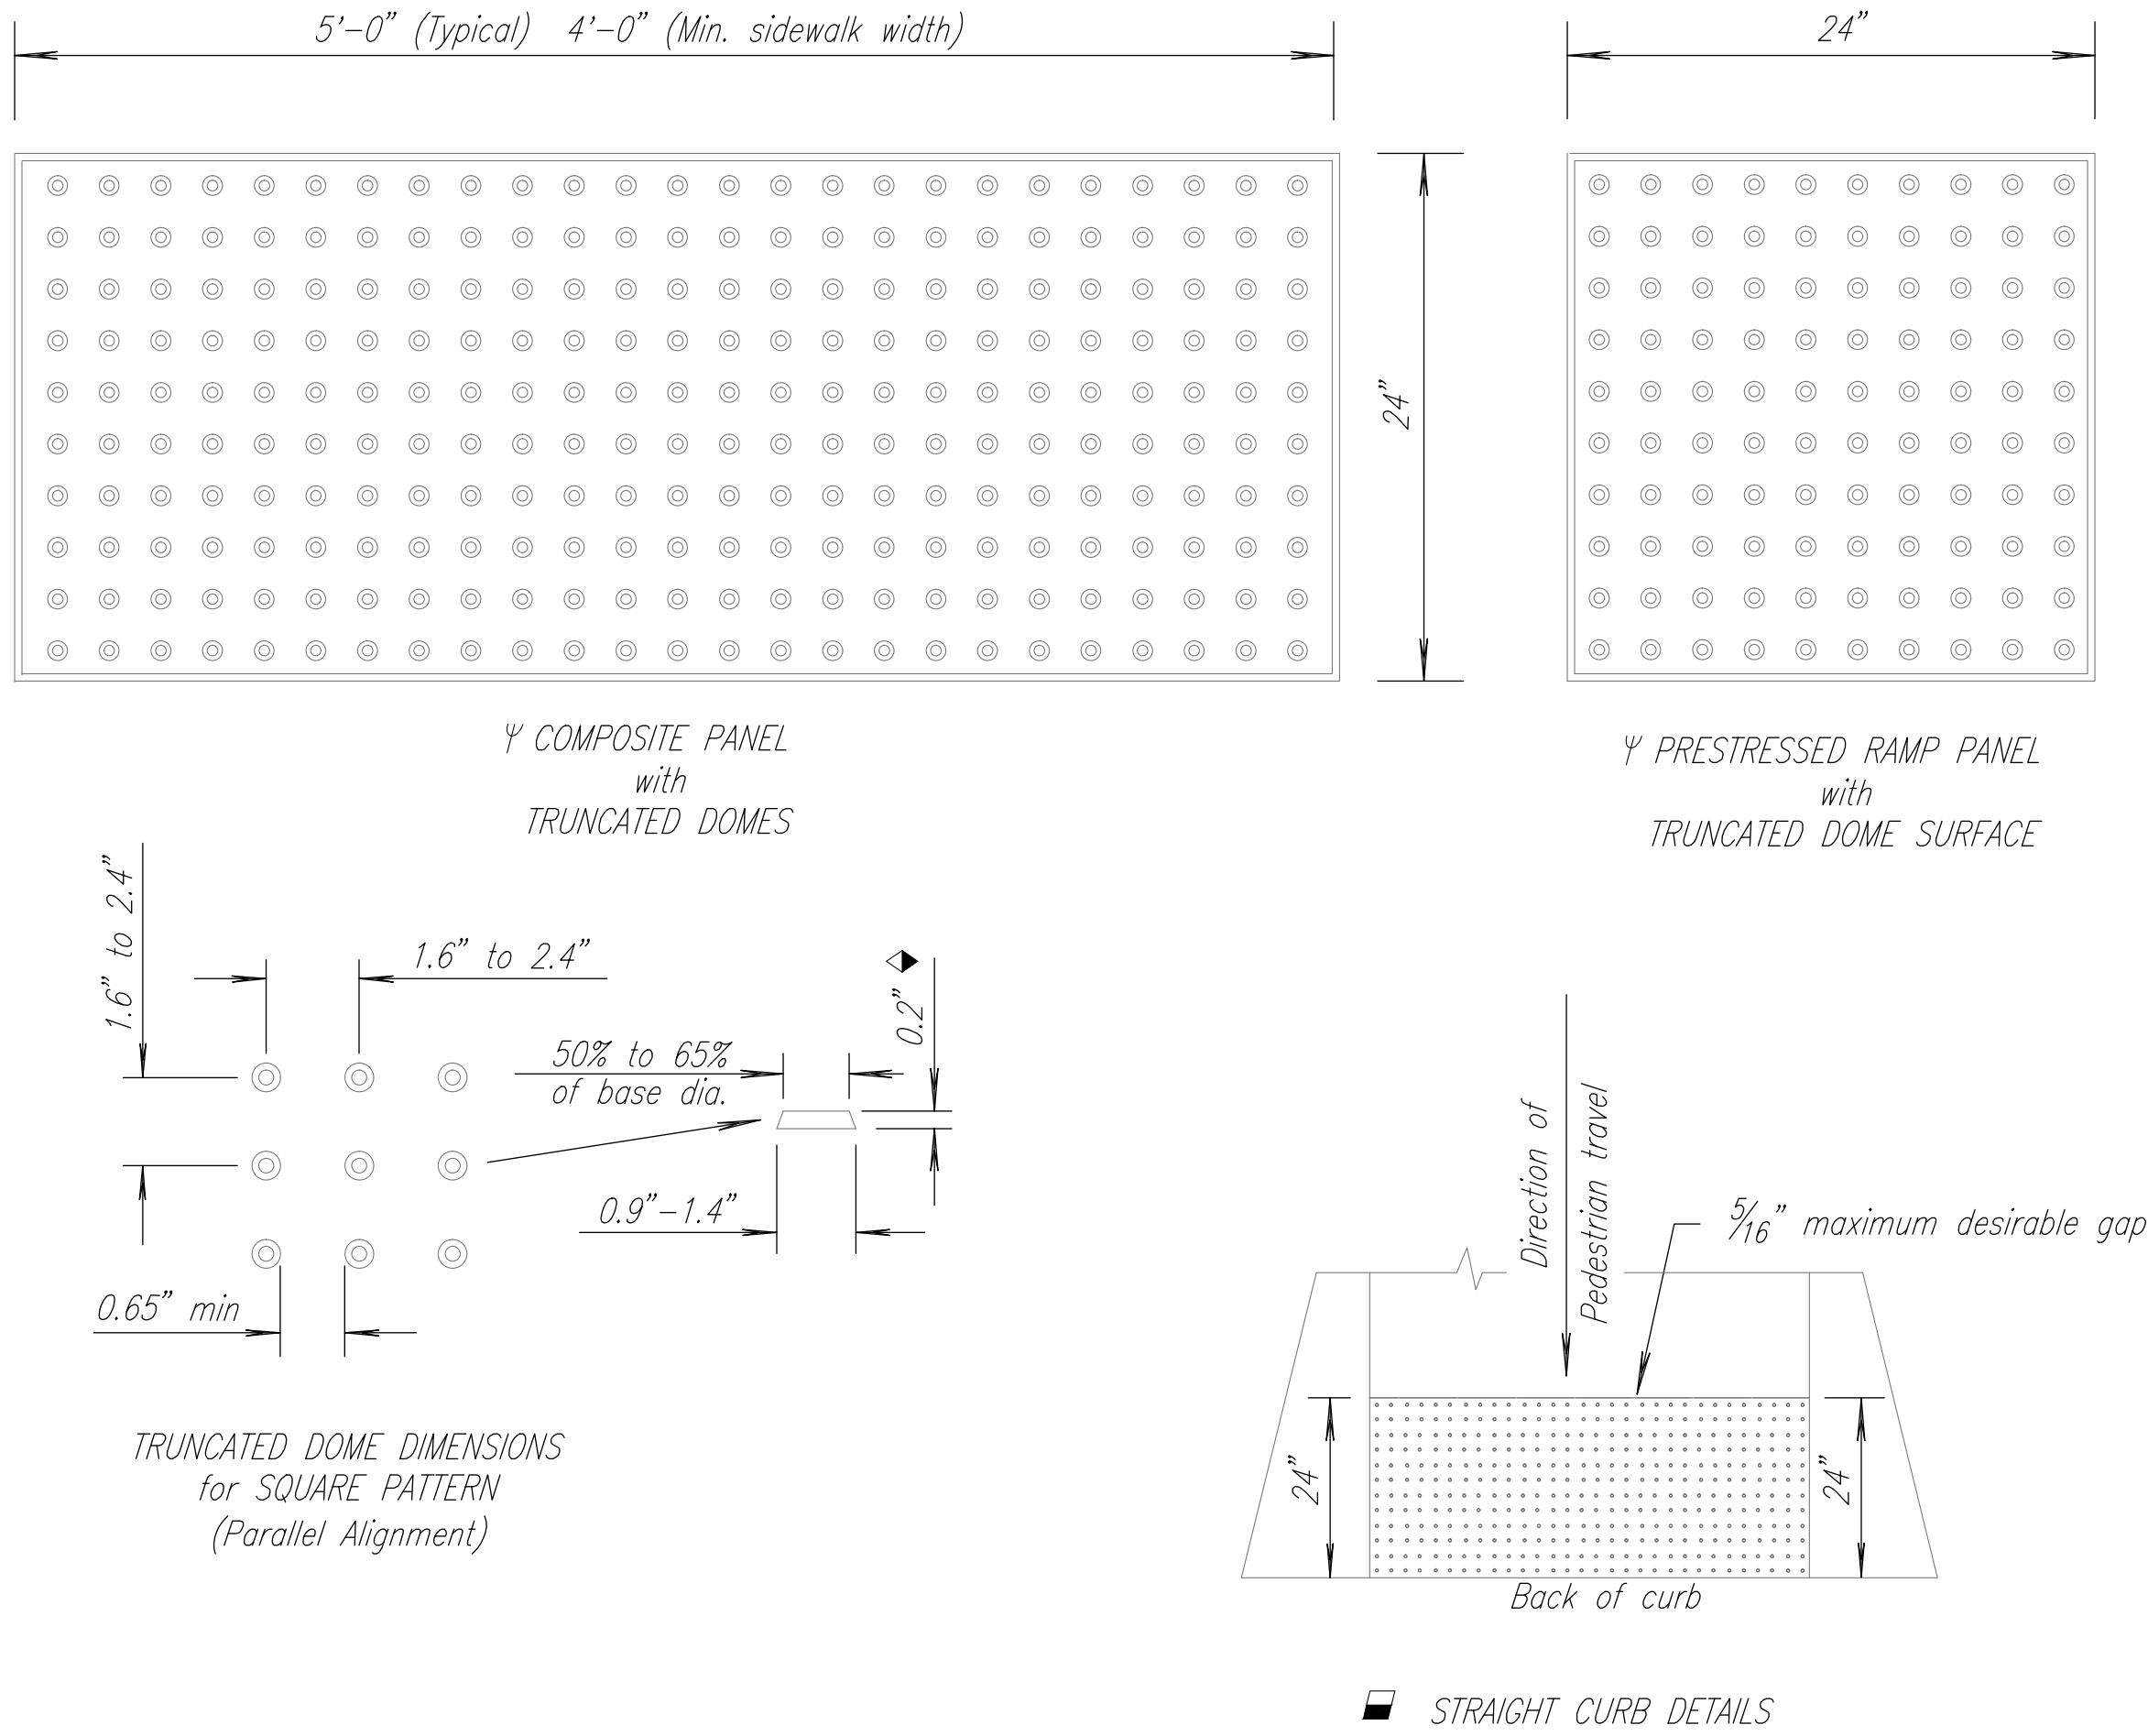


DETECTABLE WARNING DETAILS

GENERAL NOTES


Use Prestressed or Composite Panel (Truncated Dome Surface) units that meet the
 requirements of the American Disabilities Act. Use a contrasting color panel to adjacent
 surfaces.
 Cover the ramp width and 24" length with truncated dome surface. Place Truncated
 Dome Panels to align parallel in the direction of pedestrian travel.
 Prestressed or Composite Panels are installed in fresh concrete.

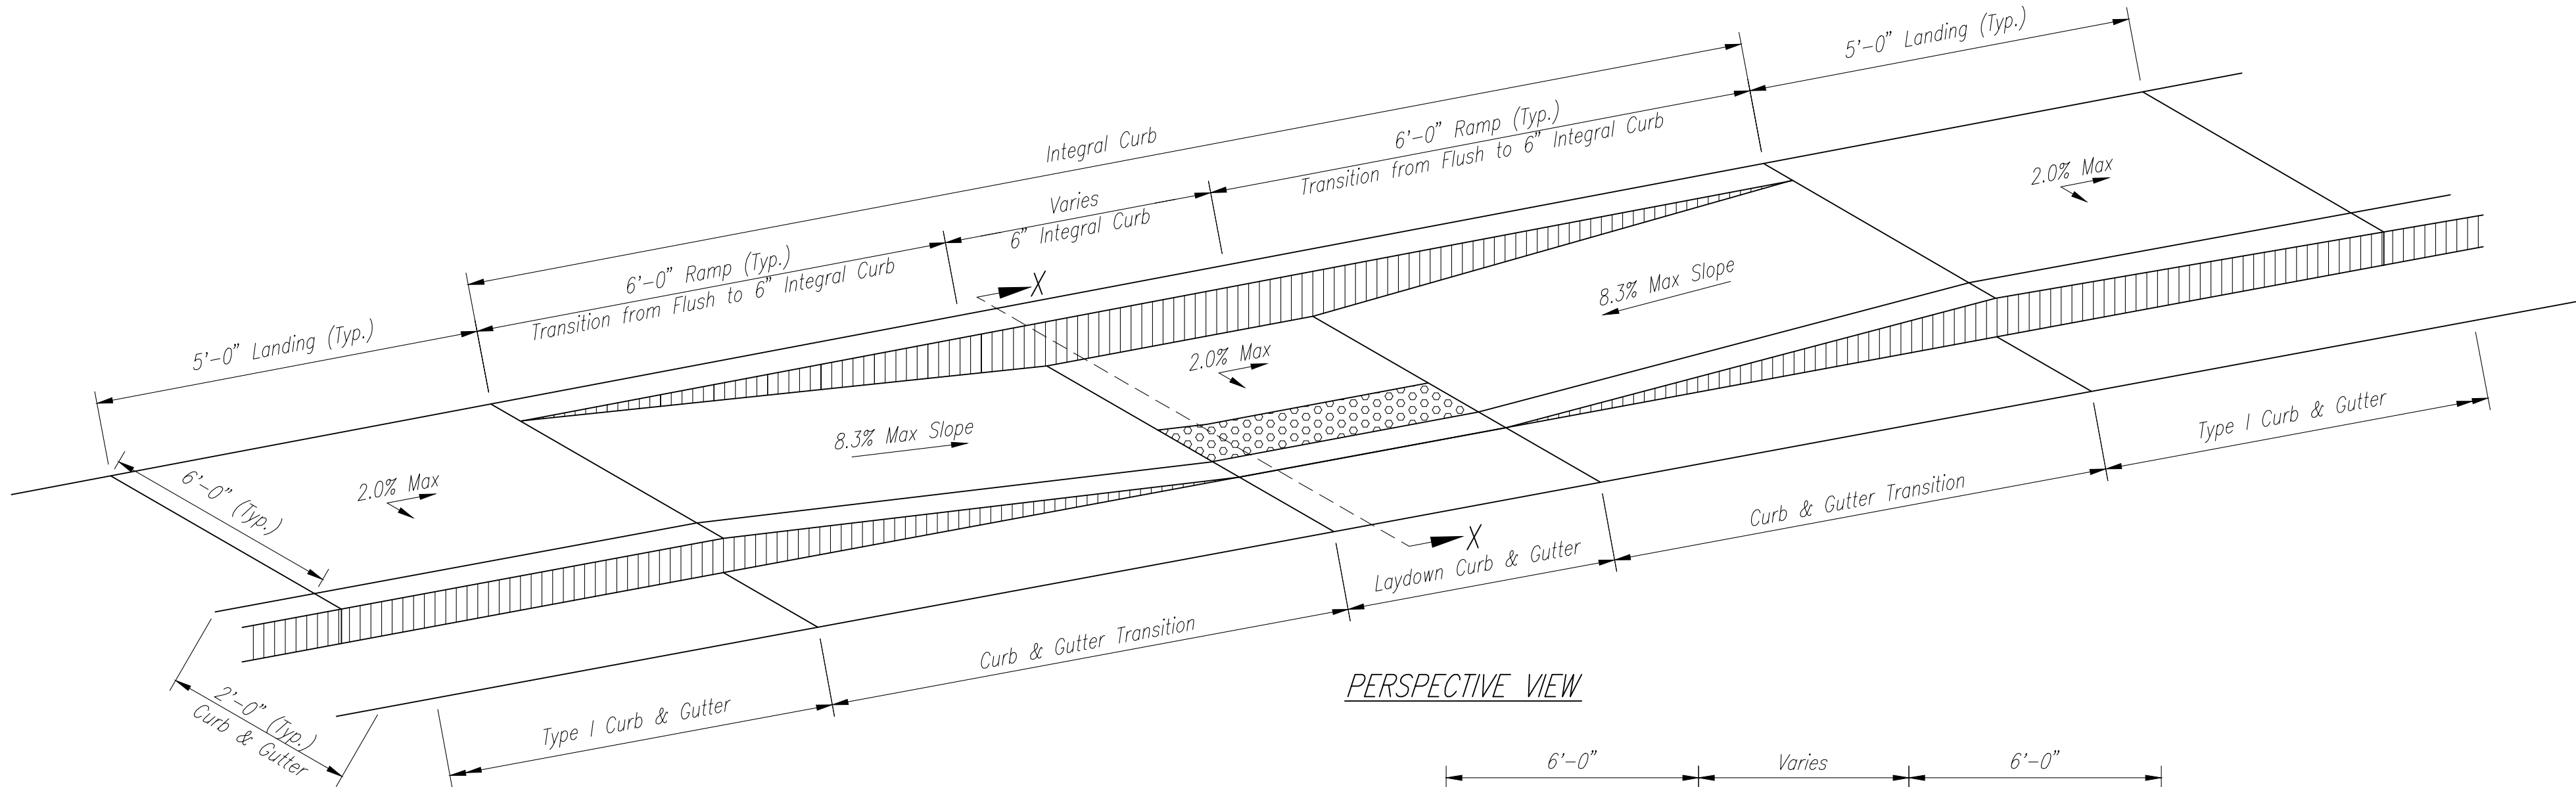

PERSPECTIVE VIEW

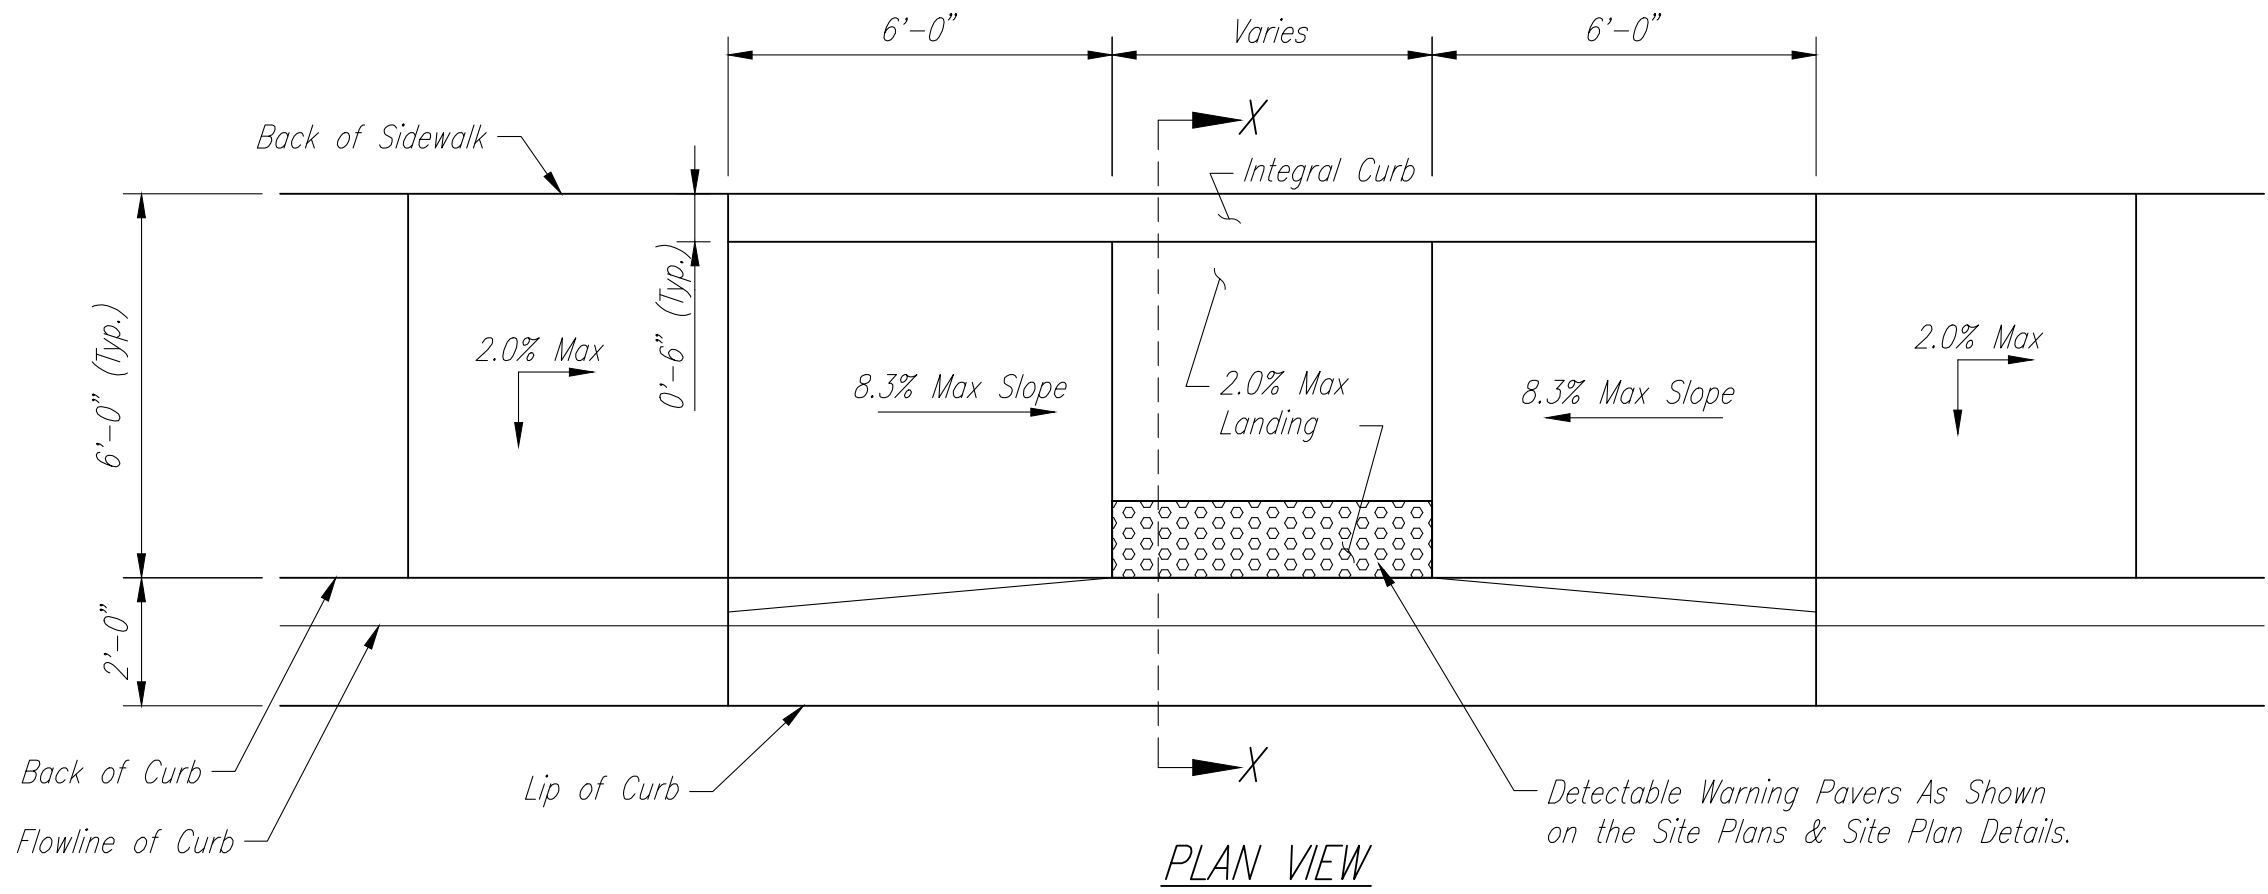


PLAN VIEW

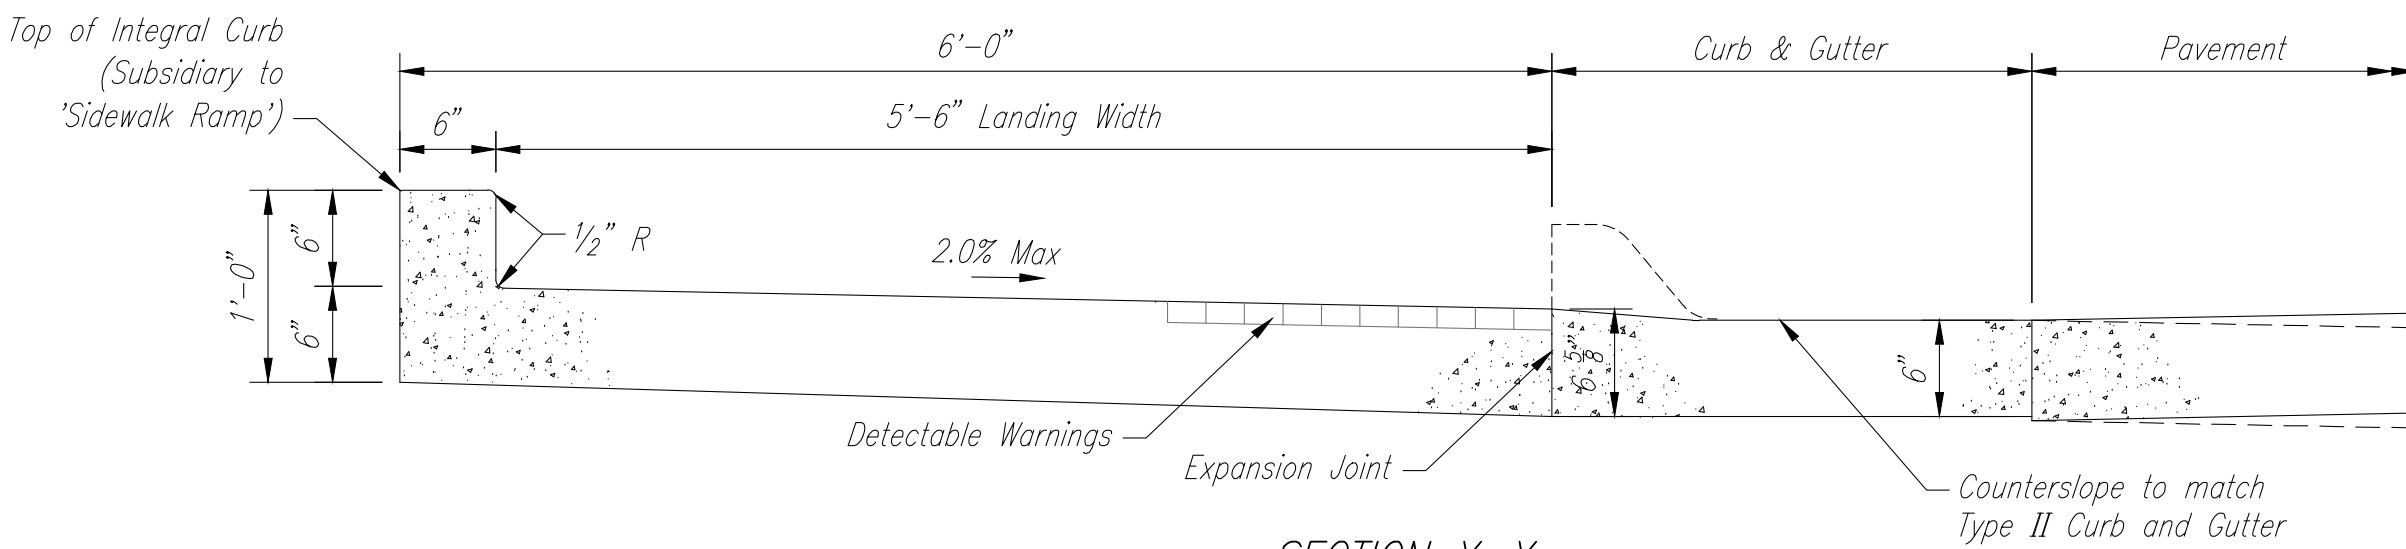


SECTION X-X

PARALLEL CURB RAMP

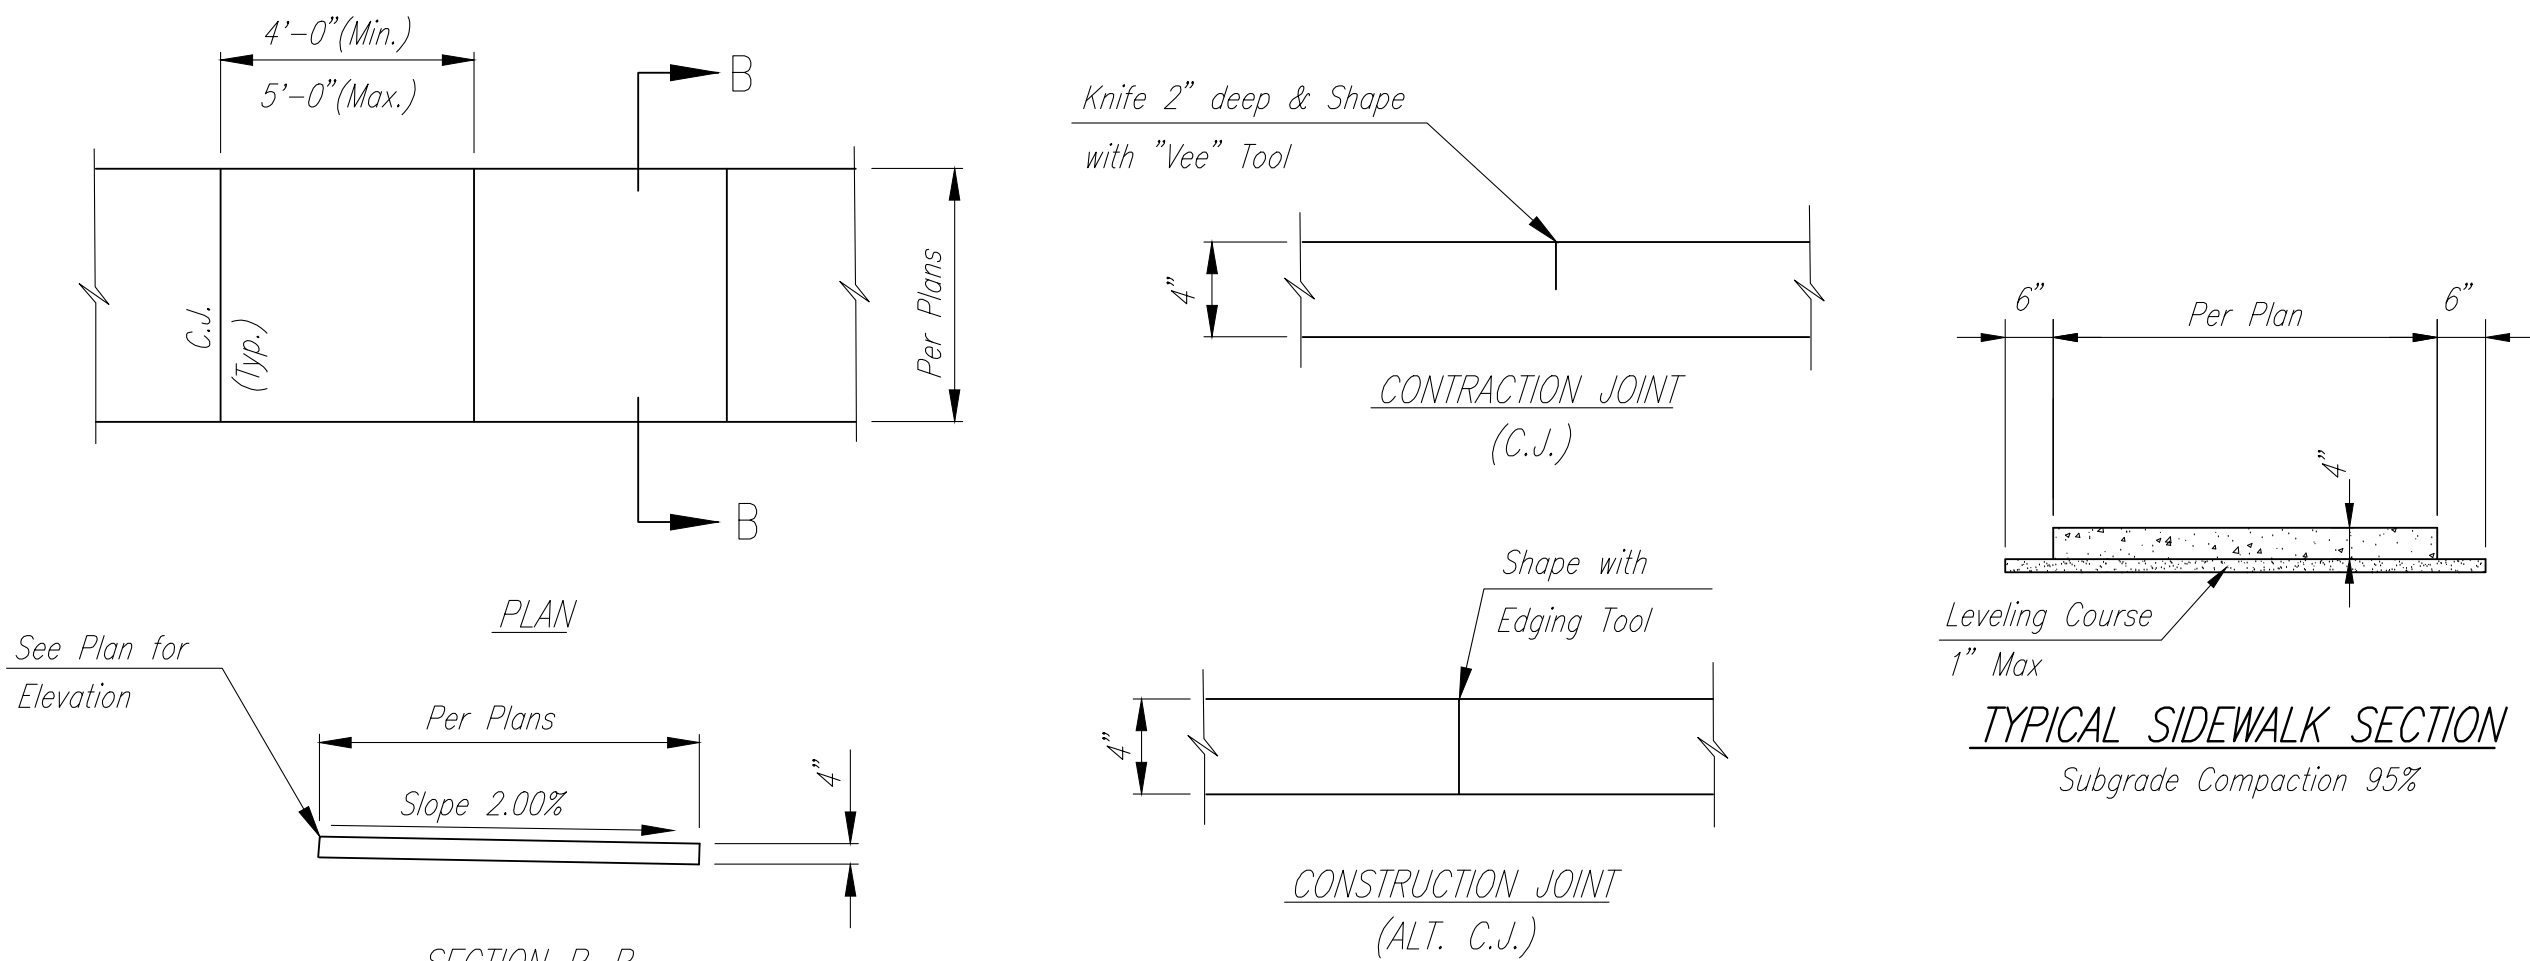

4" SIDEWALK DETAILS

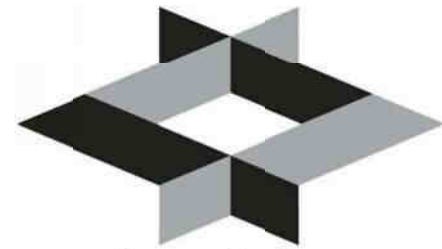

GLMV Architecture

9229 Ward Parkway, Ste. 210
 Kansas City, MO 64114
 Tel: (816) 444-4200

www.glmv.com



PROFESSIONAL ENGINEERING CONSULTANTS, P.A.
 104 SOUTH PINE PITTSBURG, KS 66762
 620-235-0195 www.pec1.com

STATE CERT. OF AUTHORITY NO. 000465
 PEC PROJECT # 14E14-000



CONSTRUCTION DOCUMENTS

© 2016 GLMV Architecture, Inc.
 All work herein is the exclusive property of GLMV Architecture, Inc.
 and is not to be copied or used in any way without the express
 written consent of GLMV Architecture, Inc. All drawings,
 specification, ideas, designs and arrangements appearing herein
 constitute the original and unpublished Work of:
 GLMV Architecture, Inc.

JOPLIN PUBLIC SAFETY TRAINING FACILITY

5102 SWEDE LANE, JOPLIN, MO

CONSTRUCTION DOCUMENTS

MARK	DATE	DESCRIPTION

PAVING DETAILS 2 of 3

JOB NO.	13061.000	C111
DATE	02-12-2016	
DRAWN	BMC	
CHECKED	BDR	
DWG.	16 OF 141	