



CONSTRUCTION DOCUMENTS

© 2016 GLMV Architecture, Inc.
All work herein is the exclusive property of GLMV Architecture, Inc. and is not to be copied or used in any way without the express written consent of GLMV Architecture, Inc. All drawings, specification, ideas, designs and arrangements appearing herein constitute the original and unpublished Work of:
GLMV Architecture, Inc.


**JOPLIN PUBLIC
SAFETY TRAINING
FACILITY**

[illegible]


LANDSCAPE DETAILS

JOB NO.	13061.000	LP501 DWG. 38 OF 141
DATE	02-12-2016	
DRAWN	KUH	
CHECKED	LEG	

CONSTRUCTION DOCUMENTS

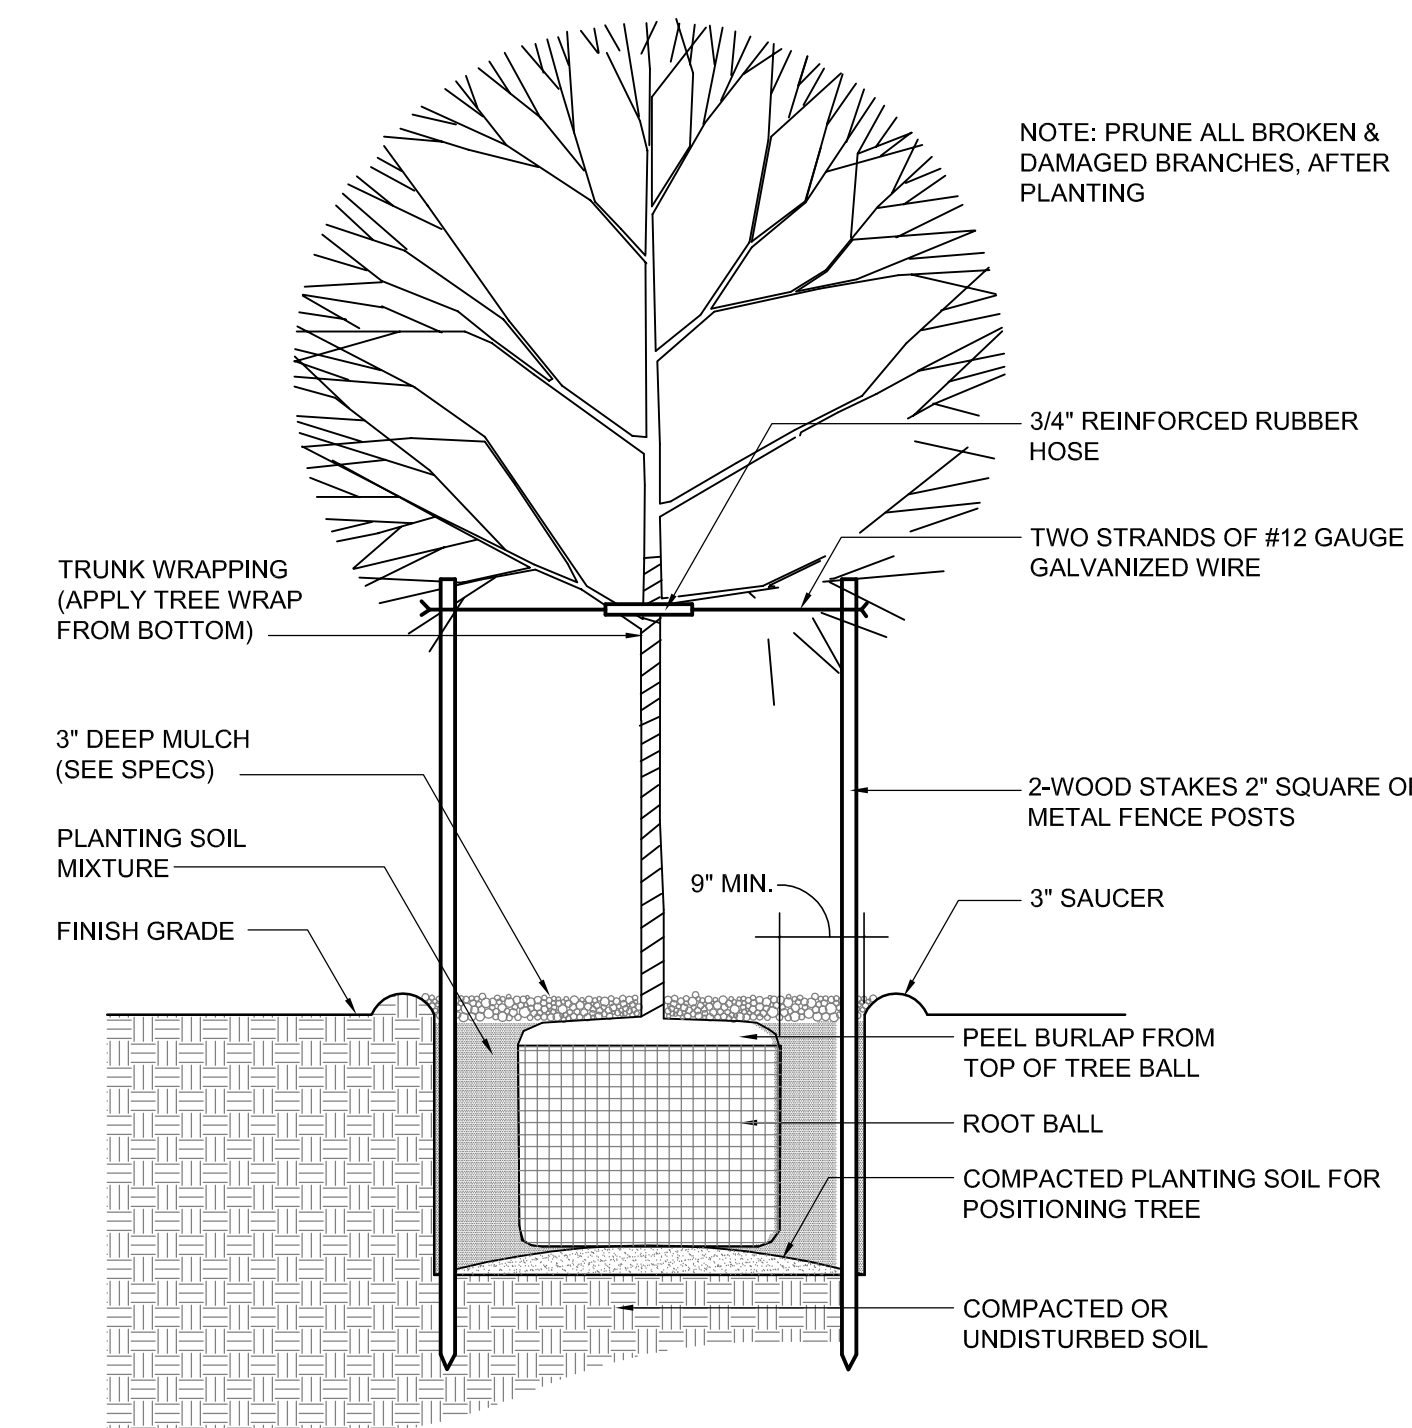

1 DECIDUOUS TREE PLANTING

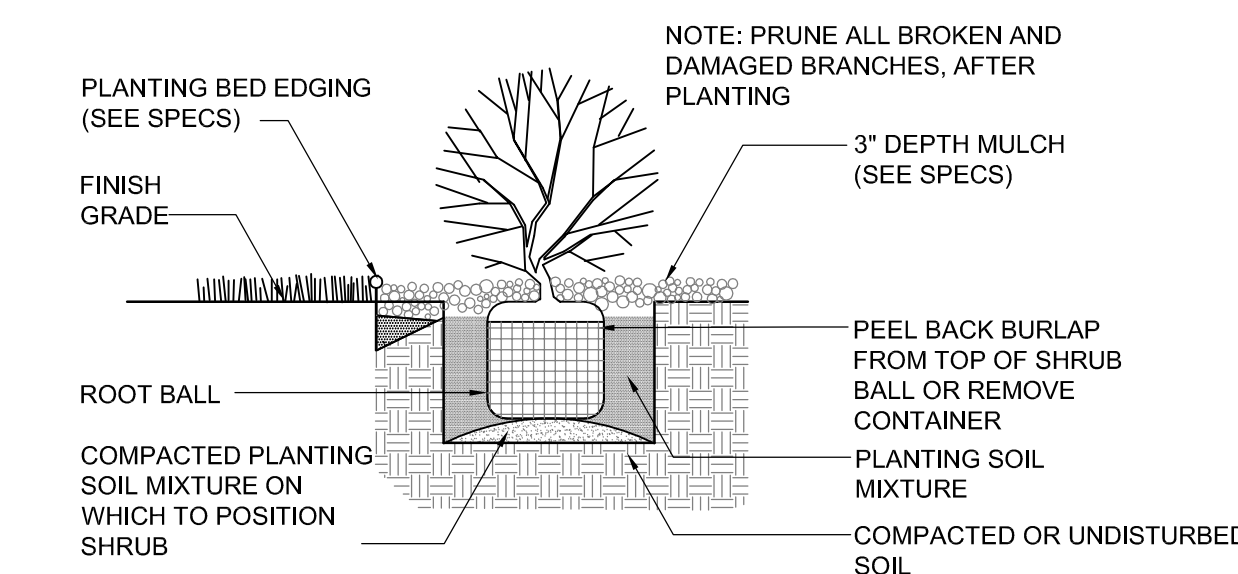

2 SHRUB PLANTING

