

KEYNOTE LEGEND

02.4119.01	REMOVE ALL EXISTING DOWNSPOUTS AND ACCESSORIES FOR REPLACEMENT
02.4119.02	REMOVE AND PREPARE WINDOW COMPONENTS FOR NEW PANNING SYSTEM AS REQUIRED



BRAD E. ERWIN, ARCHITECT
MO #: A-2006012472

COPYRIGHT 2016 ©
THESE PRINTS ARE THE PROPERTY OF PARAGON ARCHITECTURE AND
SHALL BE USED ONLY FOR THE PROJECT REFERENCED BELOW


MISSOURI STATE CERTIFICATE OF AUTHORITY #2010011426

PARAGON
ARCHITECTURE

430 S. GLENSTONE AVE. SPRINGFIELD, MO 65802
PH: 417.885.0002 FAX: 417.868.0072
www.paragonarchitecture.com

WINDOW PANNING GENERAL NOTES

1. PROTECT EXISTING CONDITIONS WITHIN THE INTERIOR OF THE BUILDING AND AREAS NOT WITHIN SCOPE OF WORK. PROVIDE TEMPORARY PROTECTION OF THESE AREAS DURING INSTALLATION.
2. FOLLOW WINDOW MANUFACTURER'S DEMOLITION RECOMMENDATION FOR SPECIFIED SYSTEM.

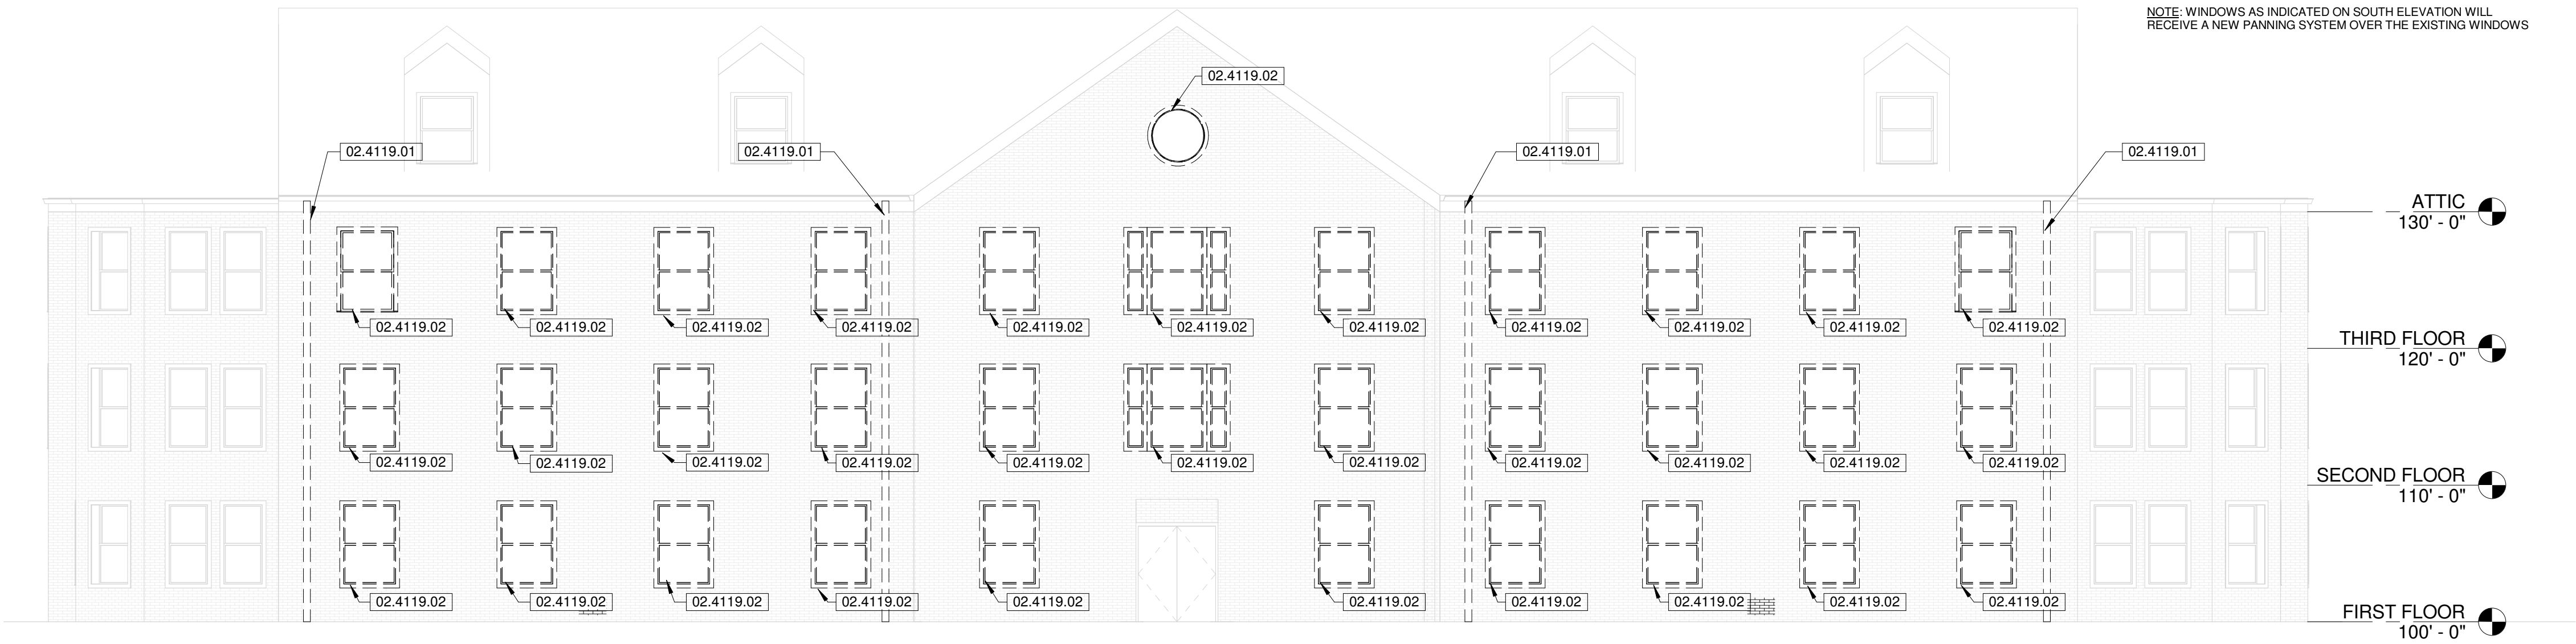

1

SOUTH DEMOLITION ELEVATION

SCALE: 1/8" = 1'-0"

THIS WORK IS PROTECTED UNDER U.S. COPYRIGHT LAW AND THE ARCHITECTURAL WORKS COPYRIGHT PROTECTION ACT OF 1990. FAILURE TO COMPENSATE PARAGON ARCHITECTURE FOR THE USE OF THESE DRAWINGS IS GOVERNED BY THE TERMS OF THE CLIENT-ARCHITECT AGREEMENT CONTRACT ON FILE, OR 5% OF THE GROSS OF CONSTRUCTION MINIMUM IF CONTRACT IS IMPLIED. USE OF THESE DOCUMENTS CREATES AN IMPLIED CONTRACT, SHALL BE CONSIDERED SUBSTANTIAL NON-PERFORMANCE AND CONSTITUTES A BREACH OF CONTRACT AND RESULTS IN THE LOSS OF PERMISSION TO USE THESE DOCUMENTS FOR ANY PURPOSE, BY ANYONE. USE OF THESE DOCUMENTS AFTER FAILURE TO COMPENSATE THE ARCHITECT CONSTITUTES COPYRIGHT INFRINGEMENT. A SERVICE FEE OF 1.5% WILL BE CHARGED PER MONTH ON THE UNPAID BALANCE. THE USER OF THESE DRAWINGS SHALL PAY ALL COSTS OF COLLECTION, INCLUDING ATTORNEY'S FEES.