



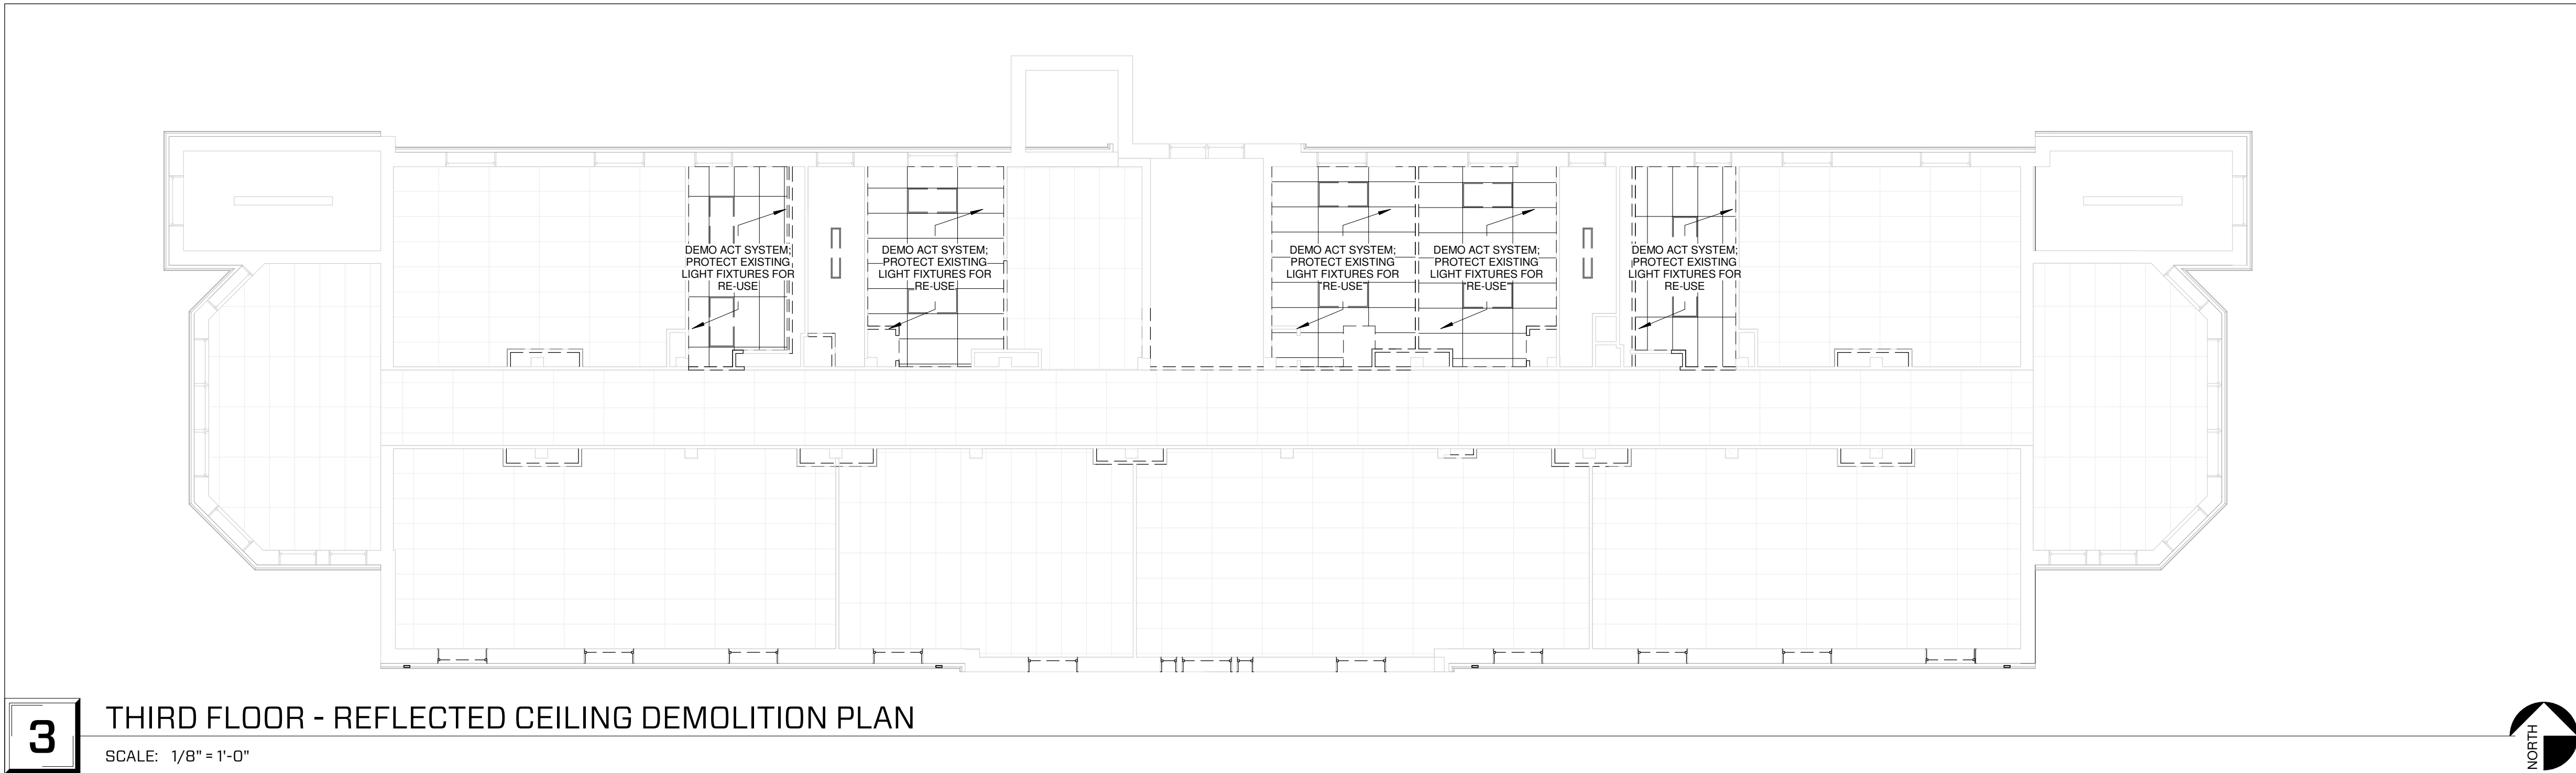


3 THIRD FLOOR - REFLECTED CEILING DEMOLITION PLAN

SCALE: 1/8" = 1'-0"

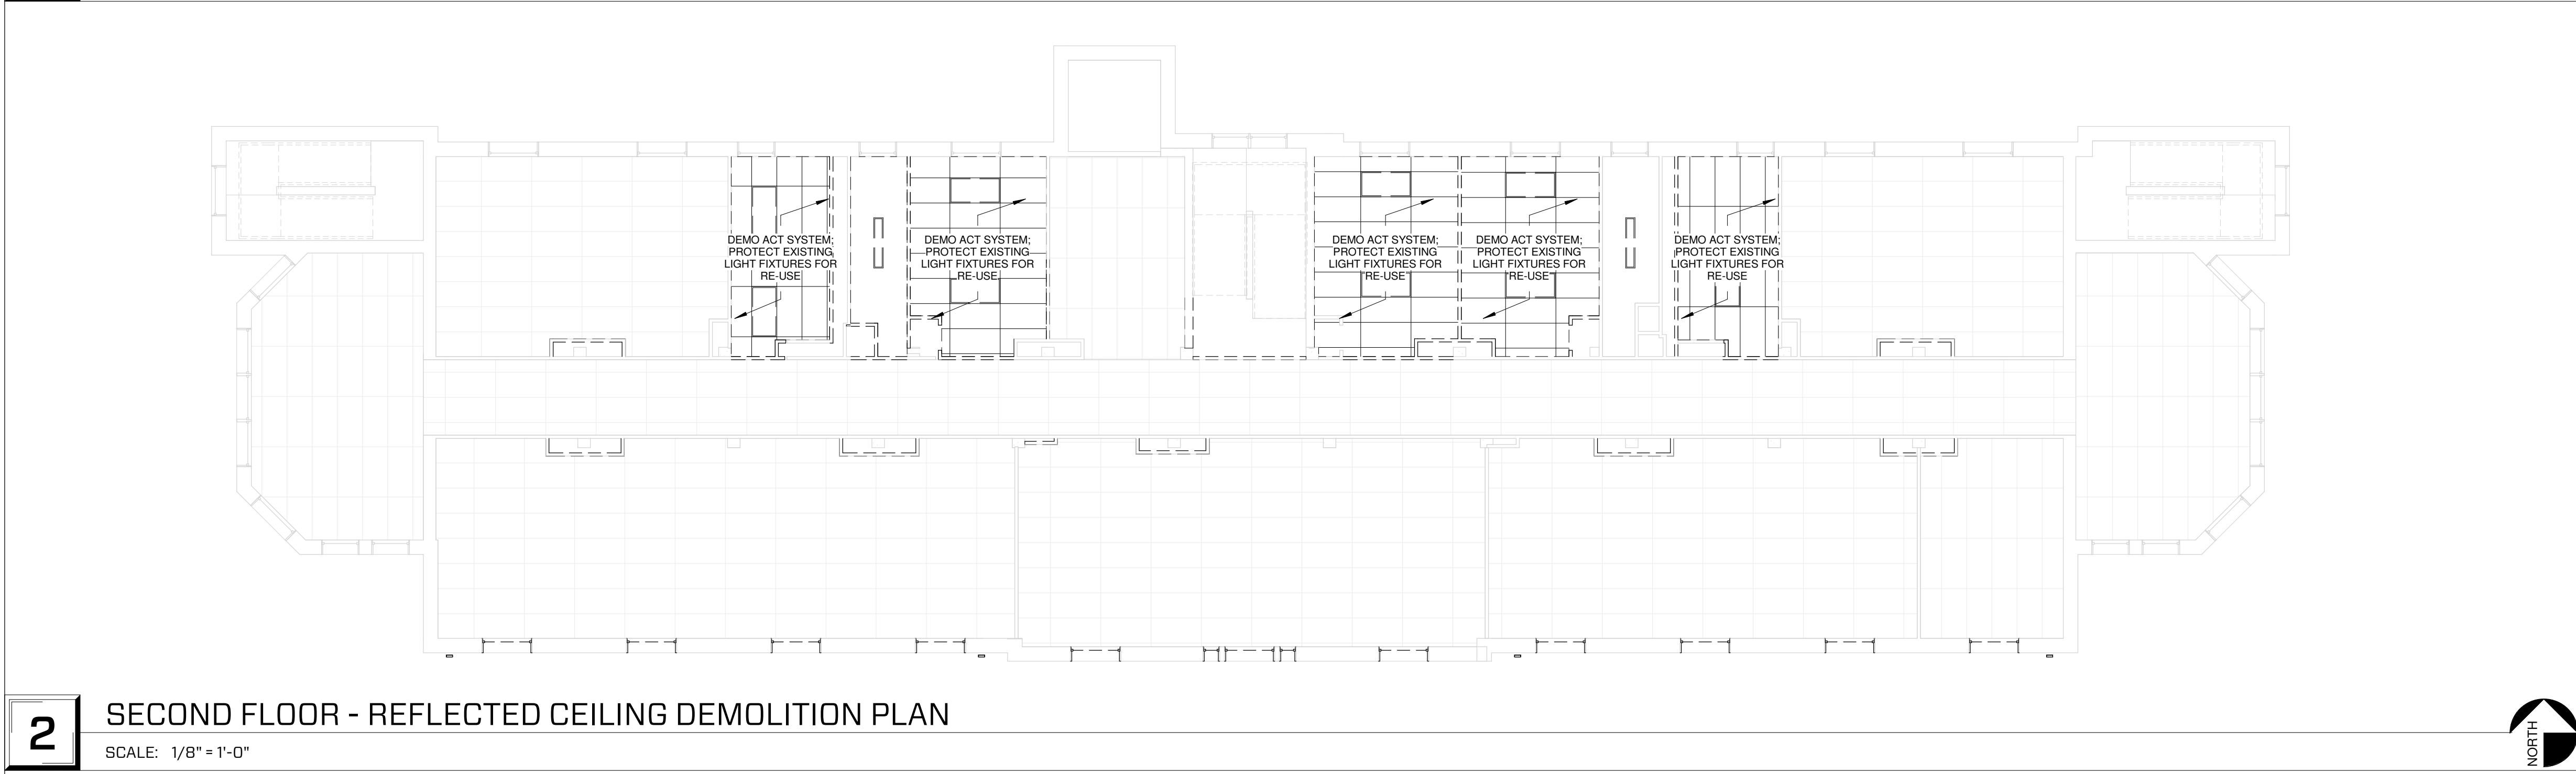


2 SECOND FLOOR - REFLECTED CEILING DEMOLITION PLAN

SCALE: 1/8" = 1'-0"

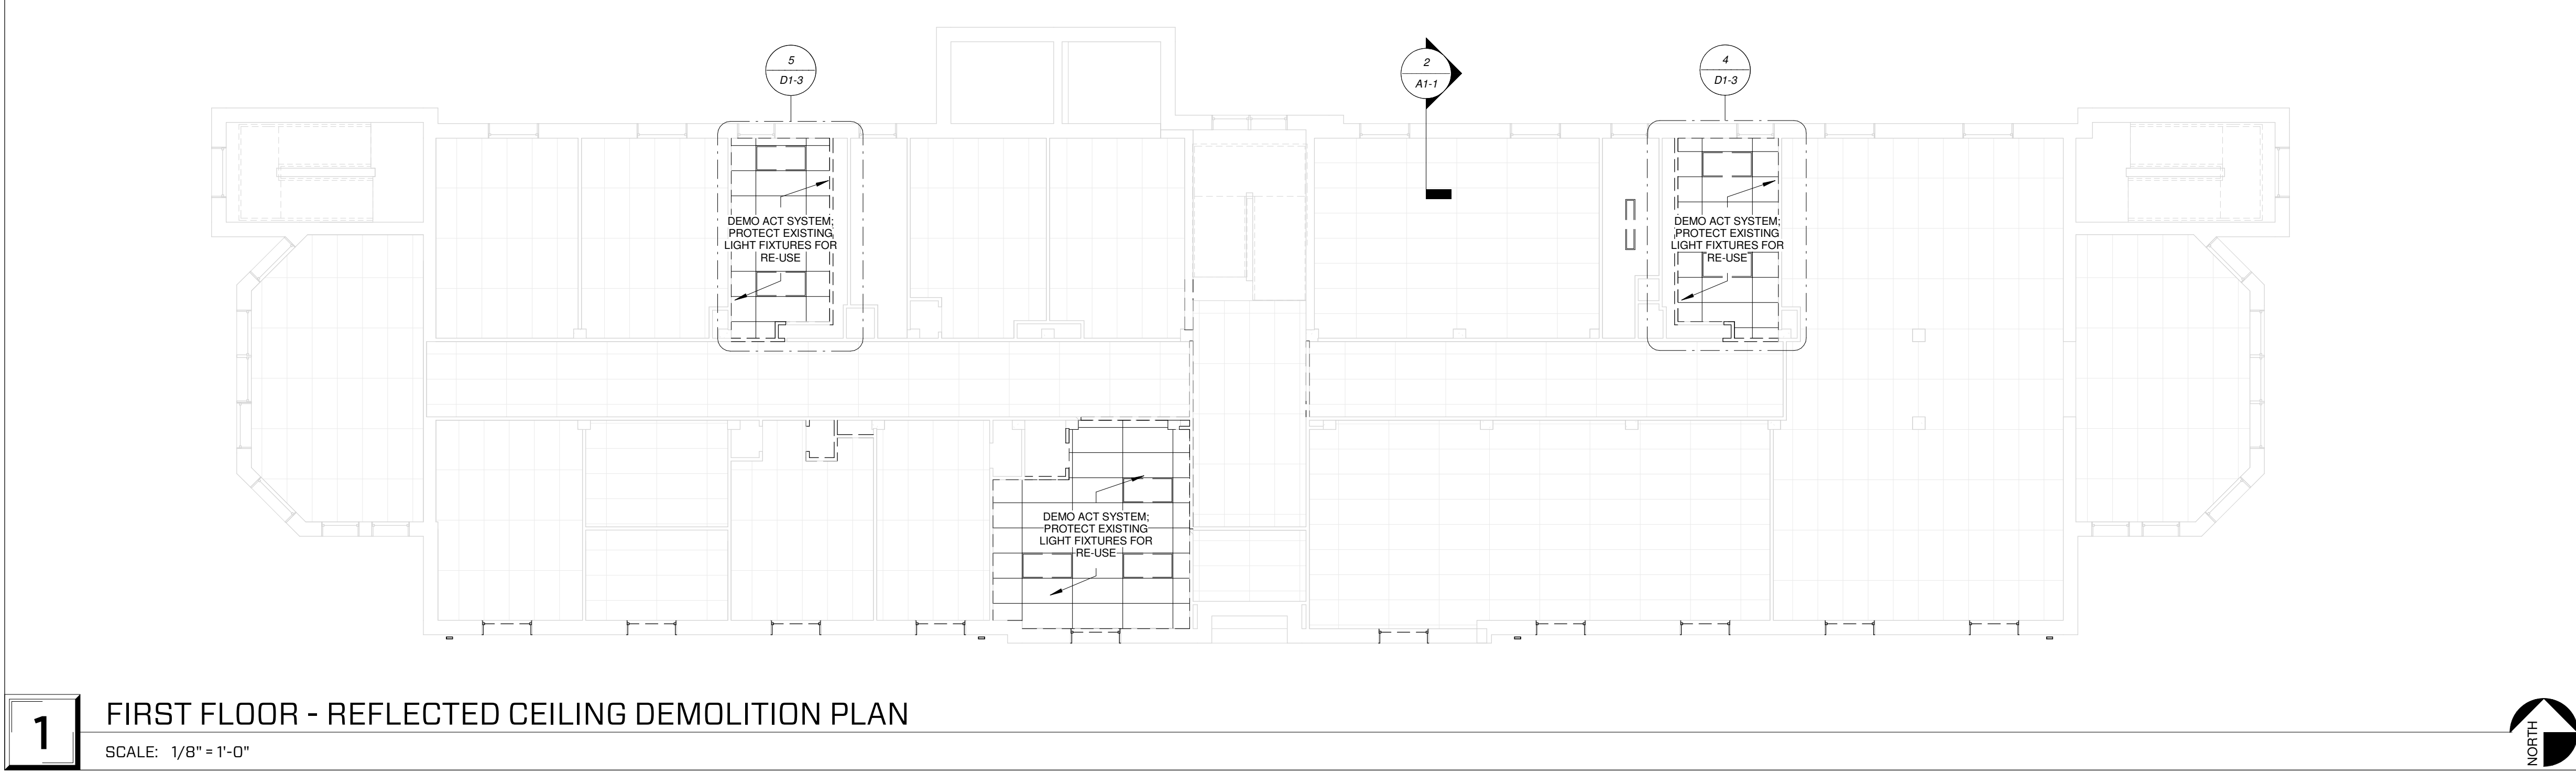


1 FIRST FLOOR - REFLECTED CEILING DEMOLITION PLAN

SCALE: 1/8" = 1'-0"

 

5 WOMEN'S - DEMO RCP

SCALE: 3/8" = 1'-0"

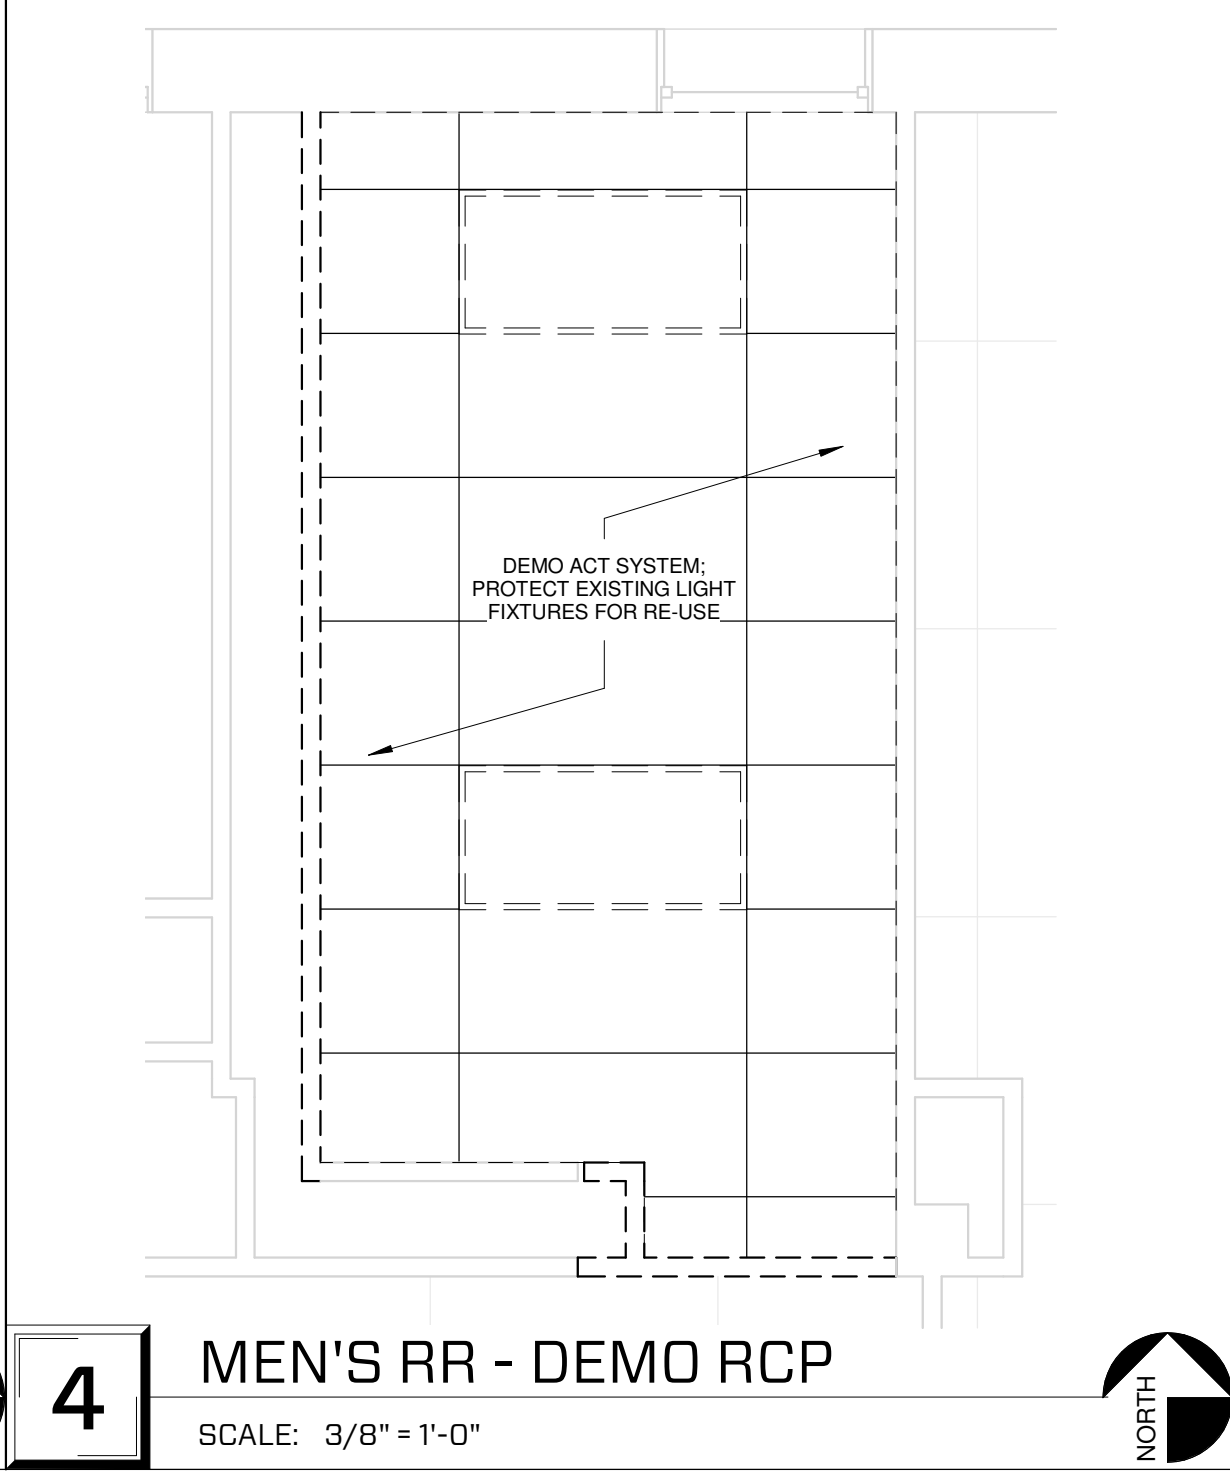

4 MEN'S RR - DEMO RCP

SCALE: 3/8" = 1'-0"