



BRAD E. ERWIN, ARCHITECT
MO #: A-2006012472

COPYRIGHT 2016 ©
THESE PRINTS ARE THE PROPERTY OF PARAGON ARCHITECTURE AND
SHALL BE USED ONLY FOR THE PROJECT REFERENCED BELOW

MISSOURI STATE CERTIFICATE OF AUTHORITY #2010011426

PARAGON

ARCHITECTURE

430 S. GLENSTONE AVE. SPRINGFIELD, MO 65802
PH: 417.885.0002 FAX: 417.868.0072
www.paragonarchitecture.com

A9-0 CROWDER COLLEGE NEVADA RENOVATION

FLOOR FINISH & PAINT PLAN


PROJECT NUMBER: 15-272
DATE: 2016-02-18

PROJECT ARCHITECT: BEE
DRAWN BY: KAW
CHECKED BY: KAW

SHEET NUMBER: PROJECT DESCRIPTION:

RFP GENERAL NOTES:


1. PROVIDE TRANSITION STRIP AT ALL EDGES OF DISSIMILAR MATERIALS. COLOR AND PROFILE BY ARCHITECT.
2. SUBMIT OPTIONS FOR APPROVAL
3. WALL FINISHES INDICATED ARE TO BE FULL HEIGHT FLOOR TO CLG.
4. INTERIOR CAULKING SHALL MATCH ADJACENT SURFACES U.N.O. ALL JOINTS BETWEEN DISSIMILAR MATERIALS SHALL BE CAULKED. SEAL ALL JOINTS AT COUNTERTOPS AN BACKPLASHES.
5. CHANGE OF COLOR SHALL OCCUR AT INSIDE CORNERS. DO NOT CHANGE COLOR ON AN OUTSIDE CORNER UNLESS NOTED OTHERWISE.
6. THE FOLLOWING ITEMS U.N.O. SHALL BE PAINTED TO MATCH ADJACENT COLOR: AIR GRILLES, LOUVERS, ACCESS PANELS.

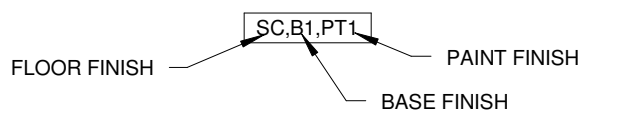

- SC = SEALED CONCRETE
ET = EPOXY-RESIN TERRAZO
CPT = CARPET TILE
LVT = LUXURY VINYL TILE
B1 = VINYL BASE
B2 = EPOXY BASE
- PT1 = PAINT COLOR #1
PT2 = PAINT COLOR #2 - ACCENT
PT3 = PAINT COLOR #3 - ACCENT
PT4 = PAINT COLOR #4 - ACCENT
PT5 = PAINT COLOR #5 - ACCENT


3 THIRD FLOOR FINISH PLAN

SCALE: 1/8" = 1'-0"

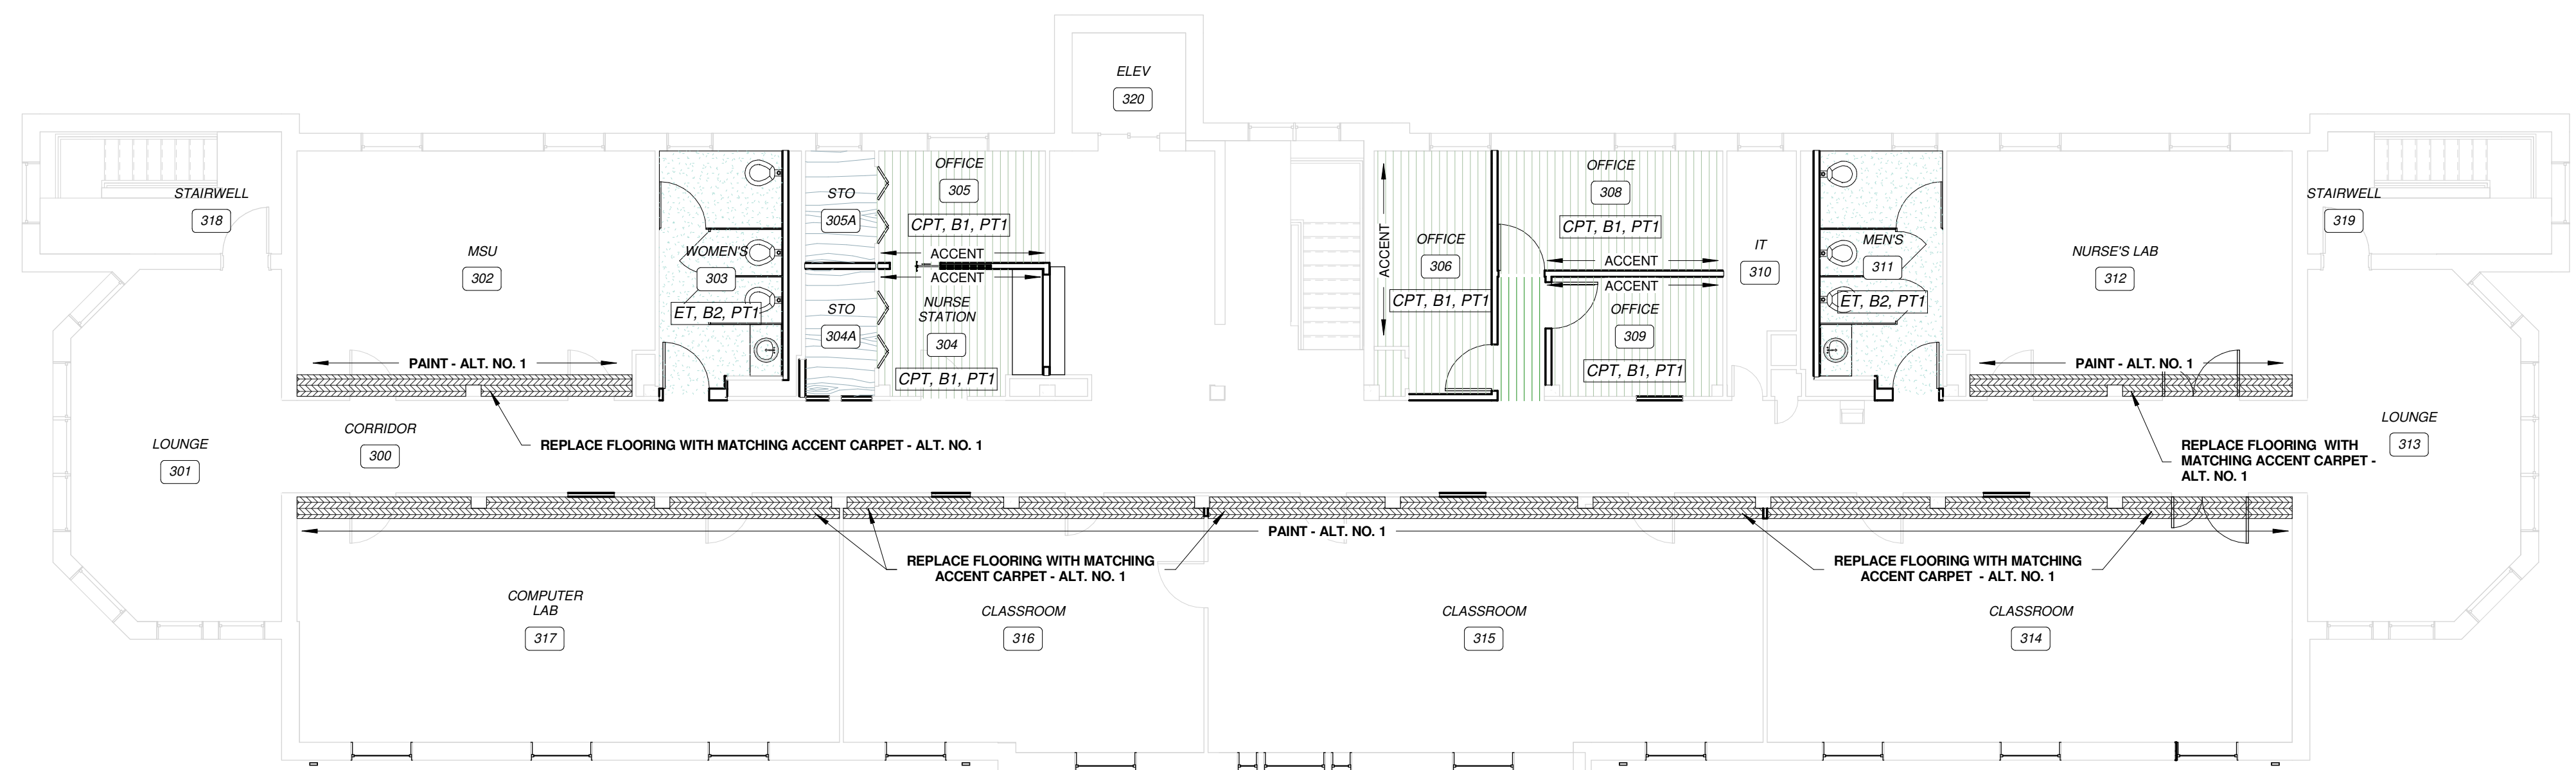


2 SECOND FLOOR FINISH PLAN

SCALE: 1/8" = 1'-0"

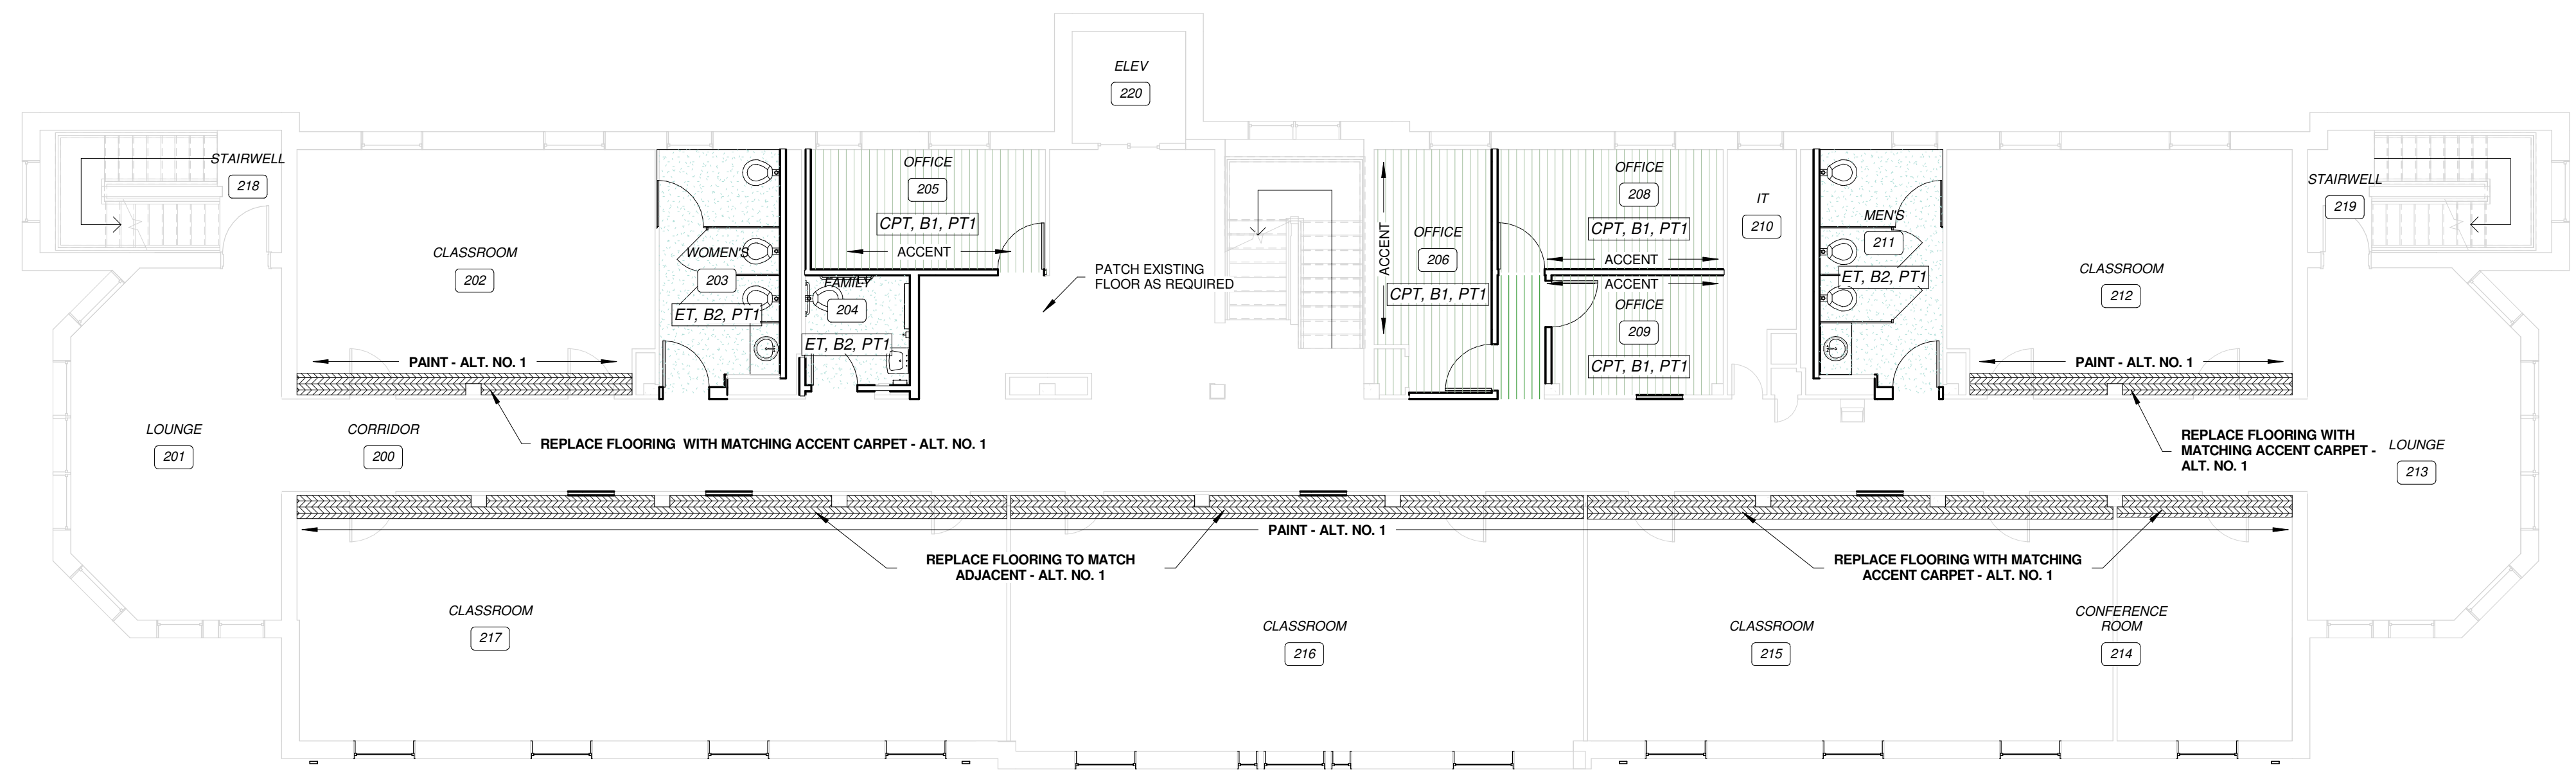

1 FIRST FLOOR FINISH PLAN

SCALE: 1/8" = 1'-0"

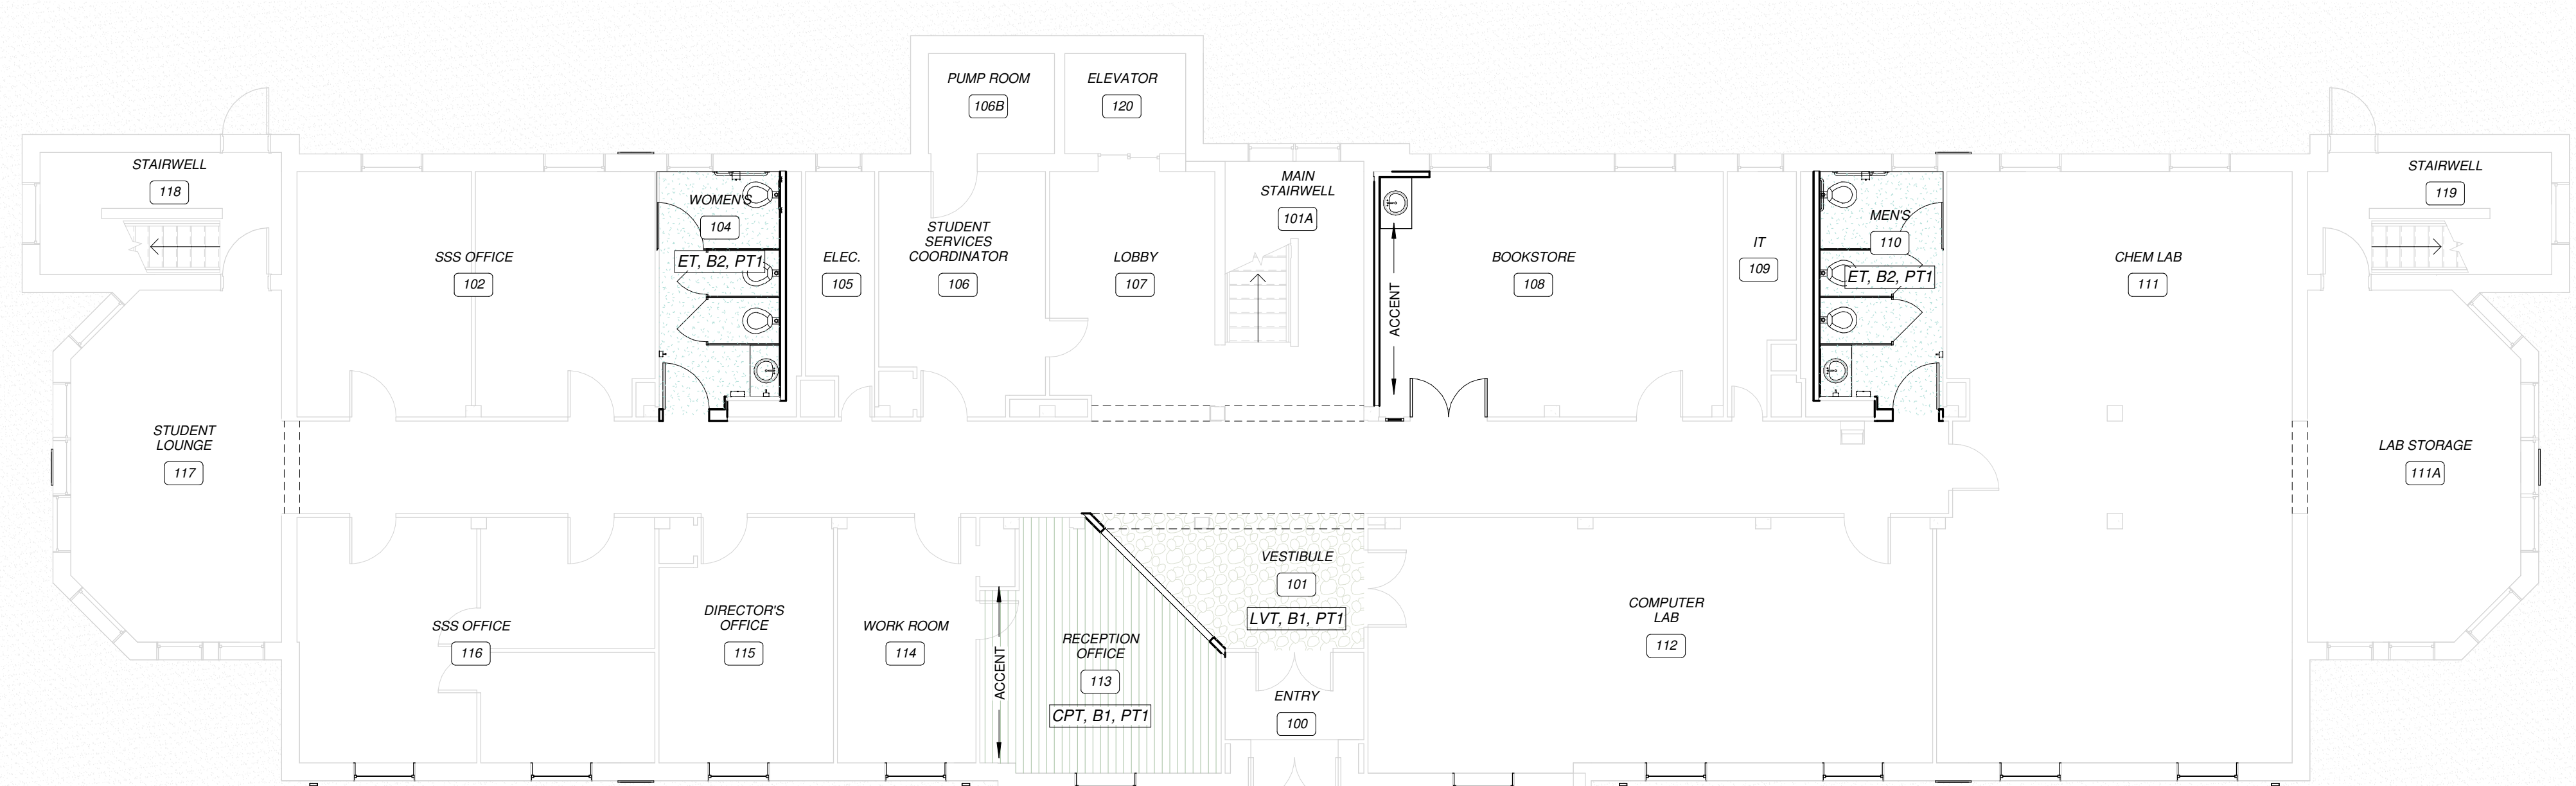

THIS WORK IS PROTECTED UNDER U.S. COPYRIGHT LAW AND THE ARCHITECTURAL WORKS COPYRIGHT PROTECTION ACT OF 1990. FAILURE TO COMPENSATE PARAGON ARCHITECTURE FOR THE USE OF THESE DRAWINGS AS GOVERNED BY THE TERMS OF THE CLIENT-ARCHITECT AGREEMENT CONTRACT ON FILE, OR 5% OF THE GROSS OF CONSTRUCTION PRICING IN CONTACT IS IMPOSED. USE OF THESE DOCUMENTS CREATES AN IMPLIED CONTRACT, SHALL BE CONSIDERED SUBSTANTIAL NON-PERFORMANCE AND CONSTITUTES A BREACH OF CONTRACT AND RESULTS IN THE LOSS OF PERMISSION TO USE THESE DOCUMENTS FOR ANY PURPOSE, BY ANYONE. USE OF THESE DOCUMENTS AFTER FAILURE TO COMPENSATE THE ARCHITECT CONSTITUTES COPYRIGHT INFRINGEMENT. A SERVICE FEE OF 1.5% WILL BE CHARGED PER MONTH ON THE UNPAID BALANCE. THE USER OF THESE DRAWINGS SHALL PAY ALL COSTS OF COLLECTION, INCLUDING ATTORNEY'S FEES.