


Saved: 01-25-2016 3:03:58 PM by BMC
Plot Scale: 1" = 10' 02-12-2016 10:20:48 AM by BRIAN COOMES
U:\Pittsburg\2014\14E14\000\Main Drawings\Plan Set\14E14-000_C-119_Storm Sewer Plan 2 of 2

CONSTRUCTION DOCUMENTS

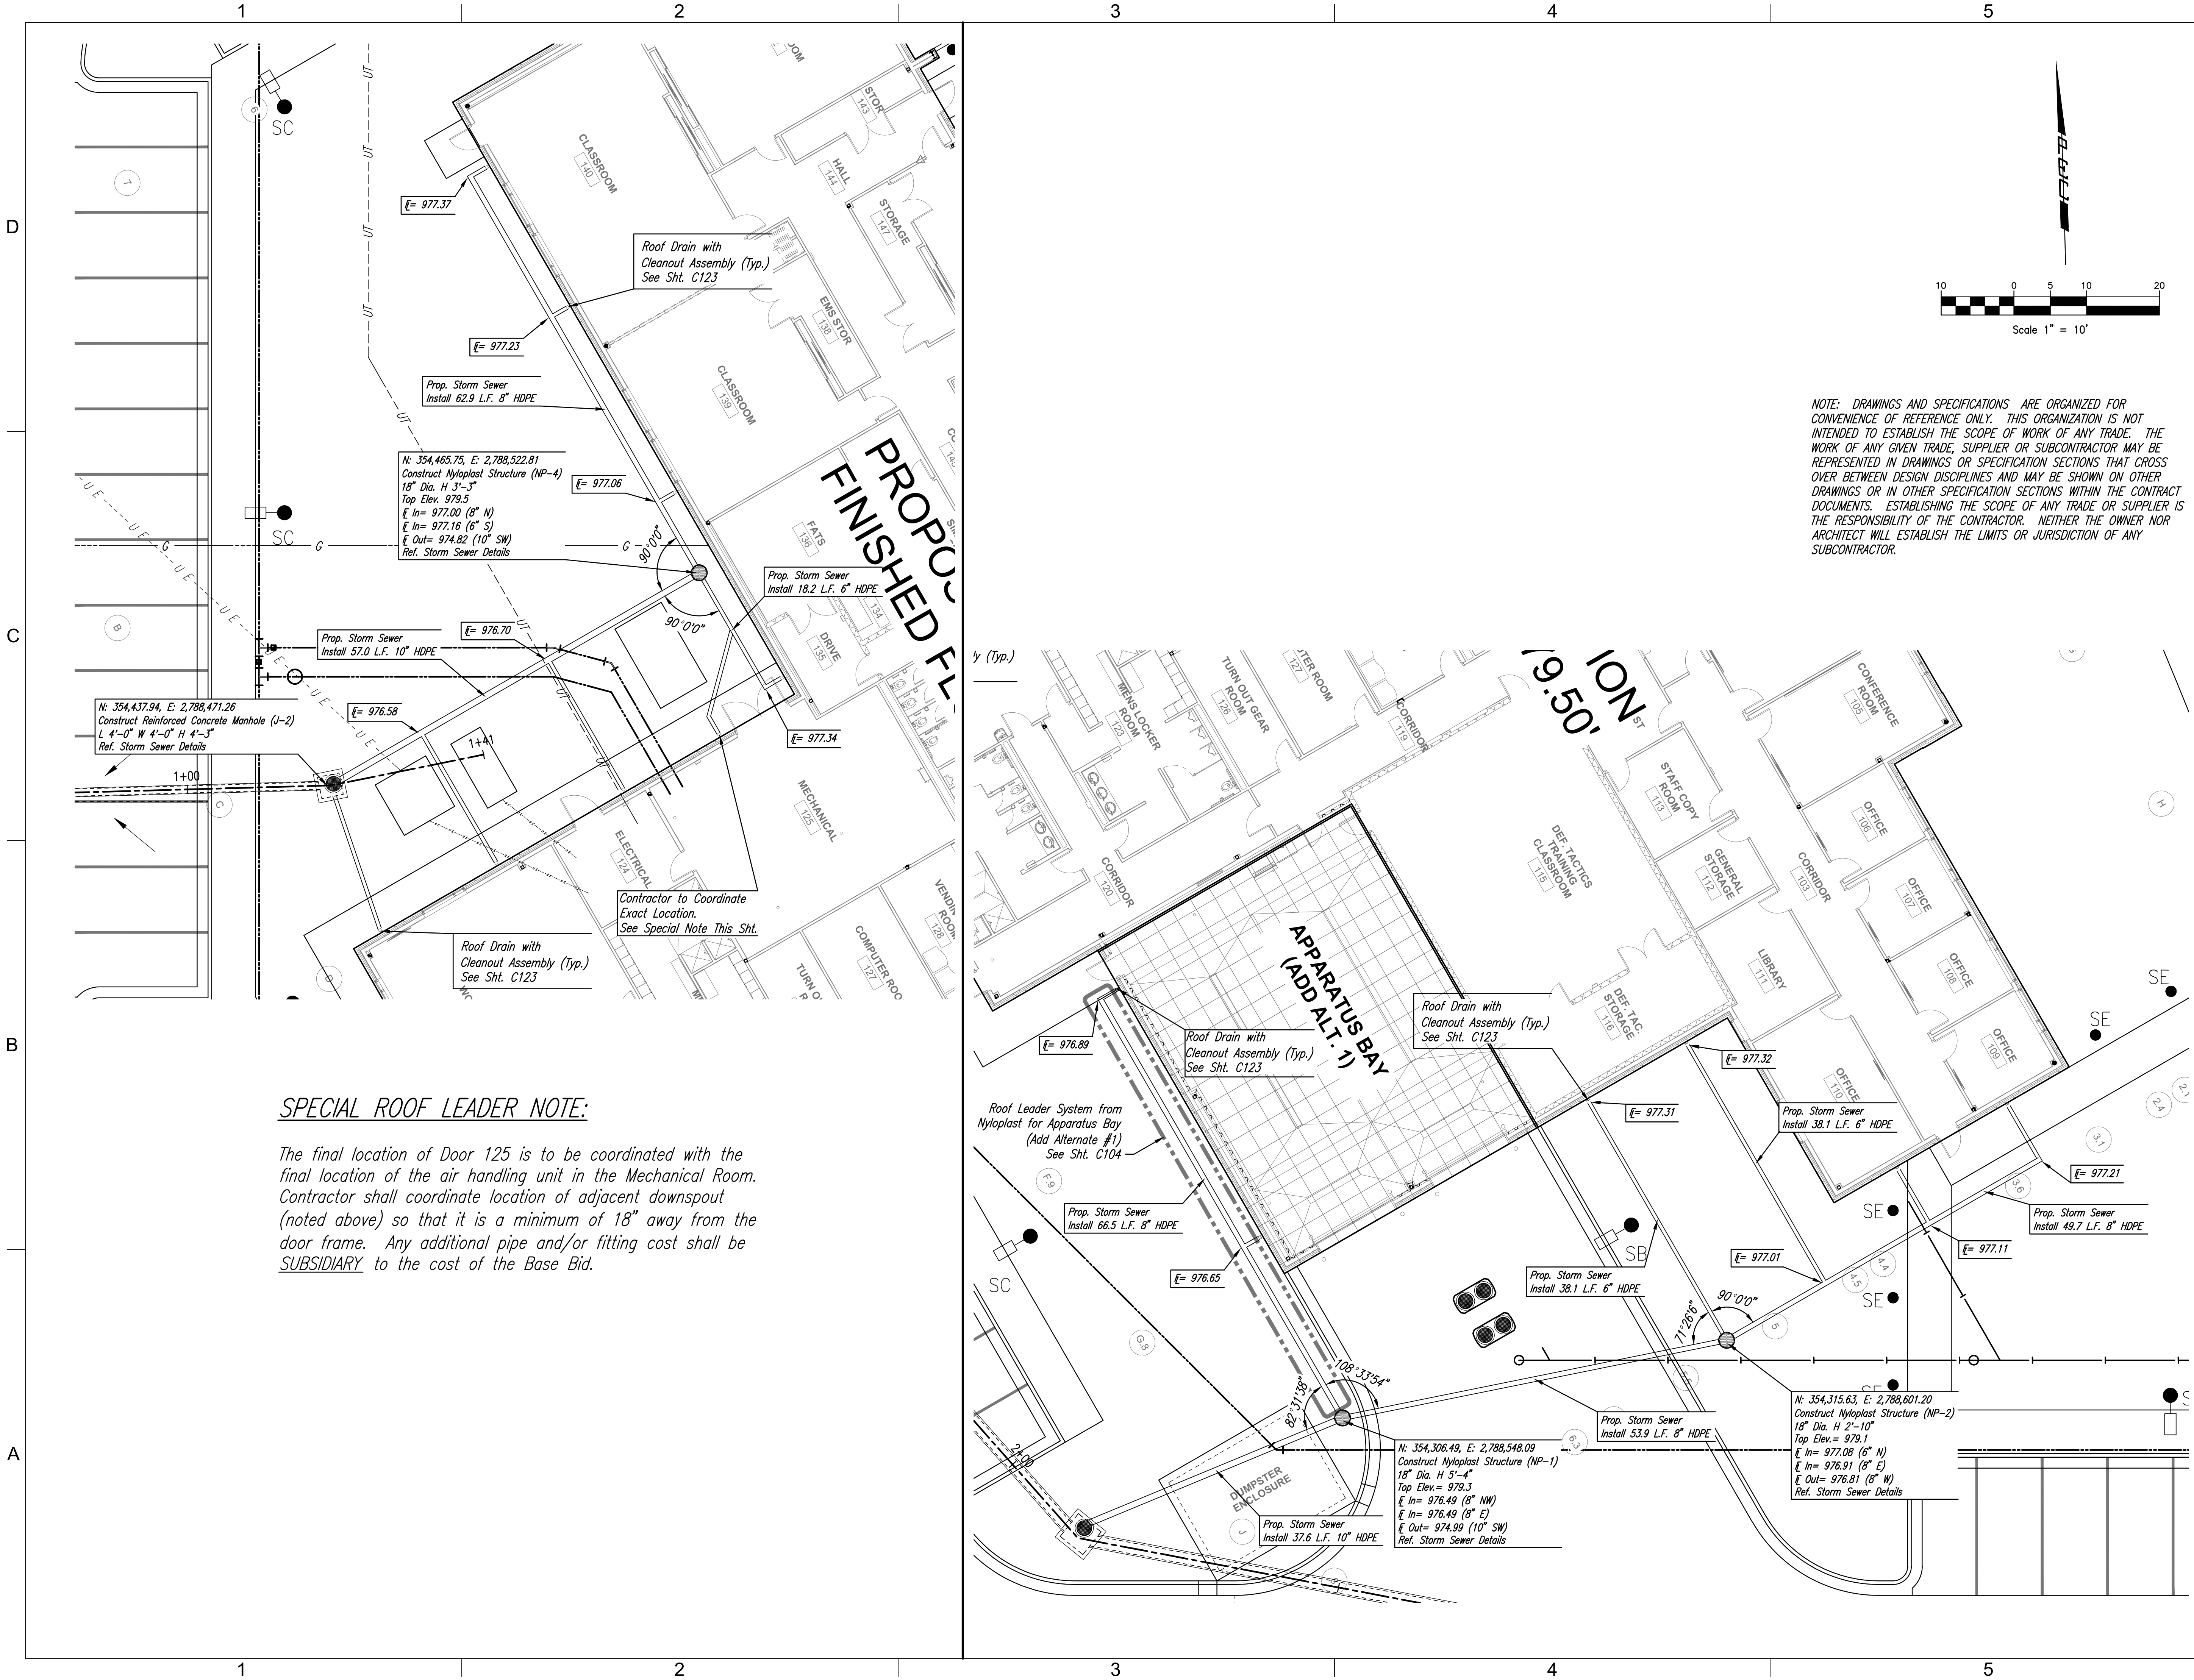

SPECIAL ROOF LEADER NOTE:

The final location of Door 125 is to be coordinated with the final location of the air handling unit in the Mechanical Room. Contractor shall coordinate location of adjacent downspout (noted above) so that it is a minimum of 18" away from the door frame. Any additional pipe and/or fitting cost shall be SUBSIDIARY to the cost of the Base Bid.

GLMV Architecture
9229 Ward Parkway, Ste. 210
Kansas City, MO 64114
Tel: (816) 444-4200
www.glmv.com

PEC
PROFESSIONAL ENGINEERING CONSULTANTS, P.A.
104 SOUTH PINE PITTSBURG, KS 66762
620-235-0195 www.pec1.com

STATE CERT. OF AUTHORITY NO. 000465
PEC PROJECT # 14E14-000



CONSTRUCTION DOCUMENTS

© 2016 GLMV Architecture, Inc.
All work herein is the exclusive property of GLMV Architecture, Inc. and is not to be copied or used in any way without the express written consent of GLMV Architecture, Inc. All drawings, specification, ideas, designs and arrangements appearing herein constitute the original and unpublished Work of GLMV Architecture, Inc.

JOPLIN PUBLIC SAFETY TRAINING FACILITY
5102 SWEDE LANE, JOPLIN, MO

MARK	DATE	DESCRIPTION

STORM SEWER PLAN
2 of 2

JOB NO.	13061.000	C119
DATE	02-12-2016	
DRAWN	BMC	
CHECKED	BDR	
DWG.	24 OF 141	