
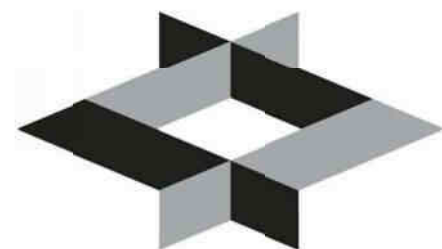
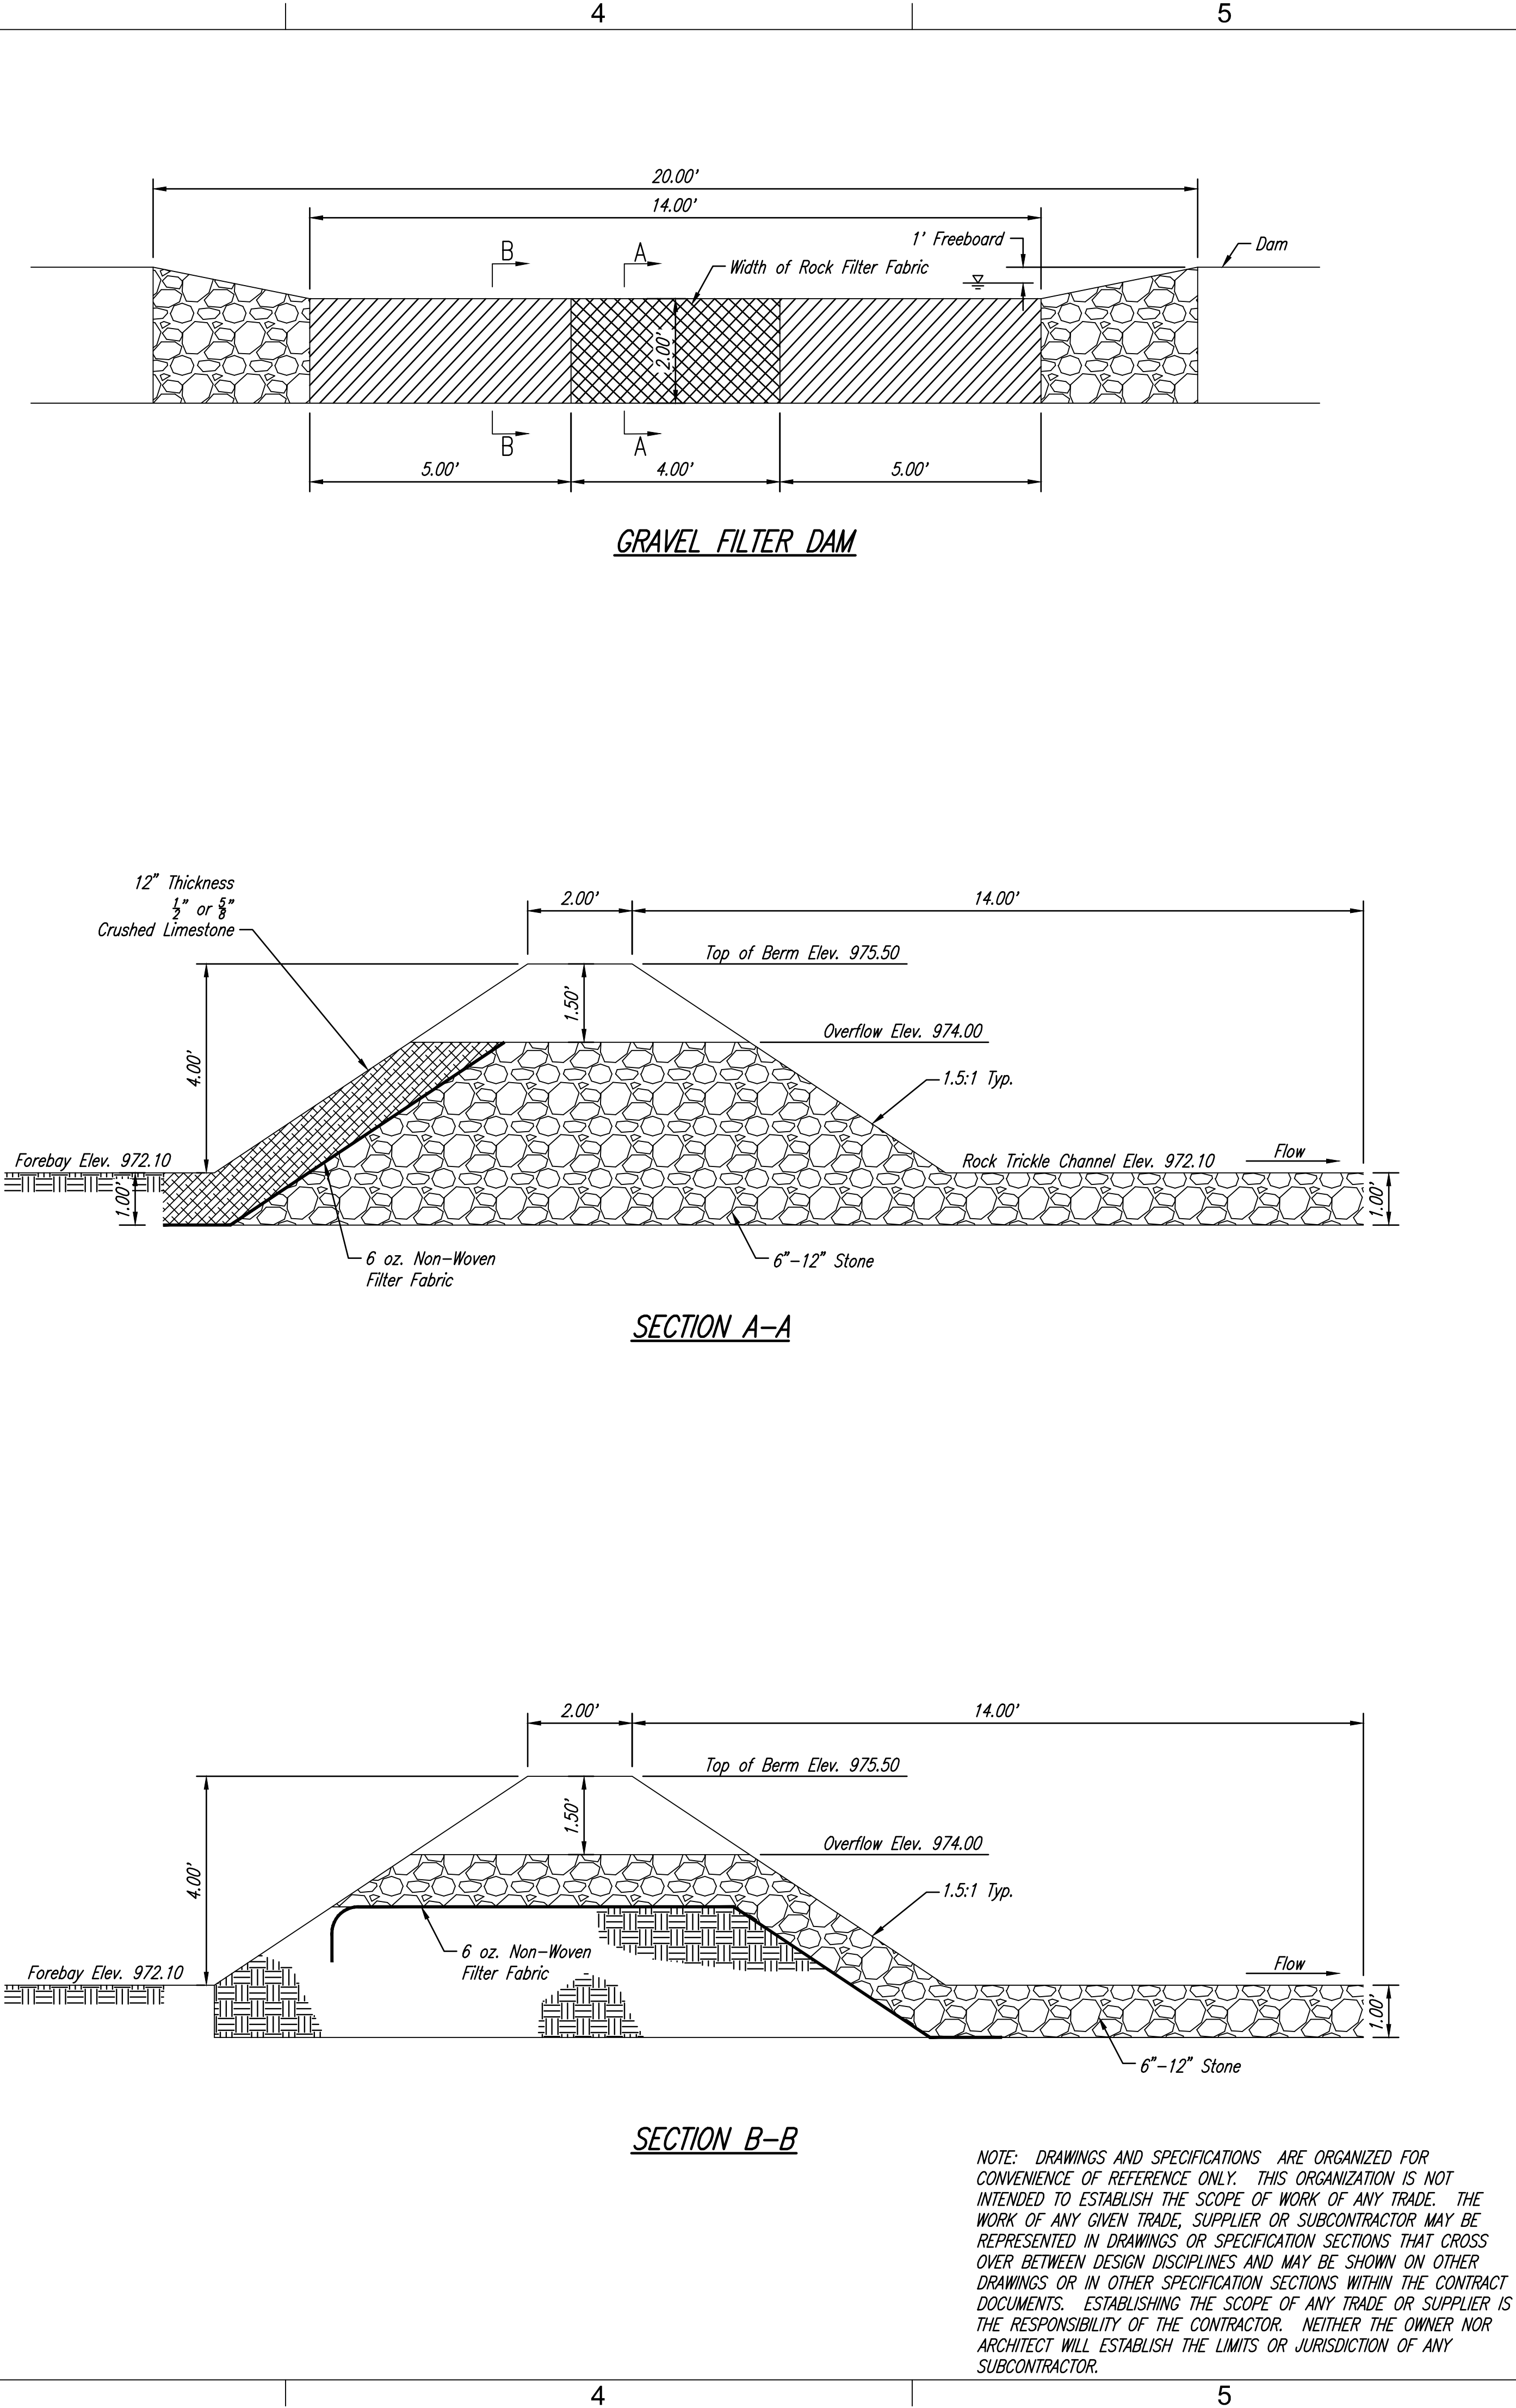


Saved: 01-25-2016 3:05:58 PM by BMC
Plot Scale: 1:1 02-12-2016 10:22:18 AM by BRIAN COOMES
U:\Pittsburg\2014\14E14\1000\Main Drawings\Plan Set\14E14-100_C-122_Detention Basin Details

CONSTRUCTION DOCUMENTS

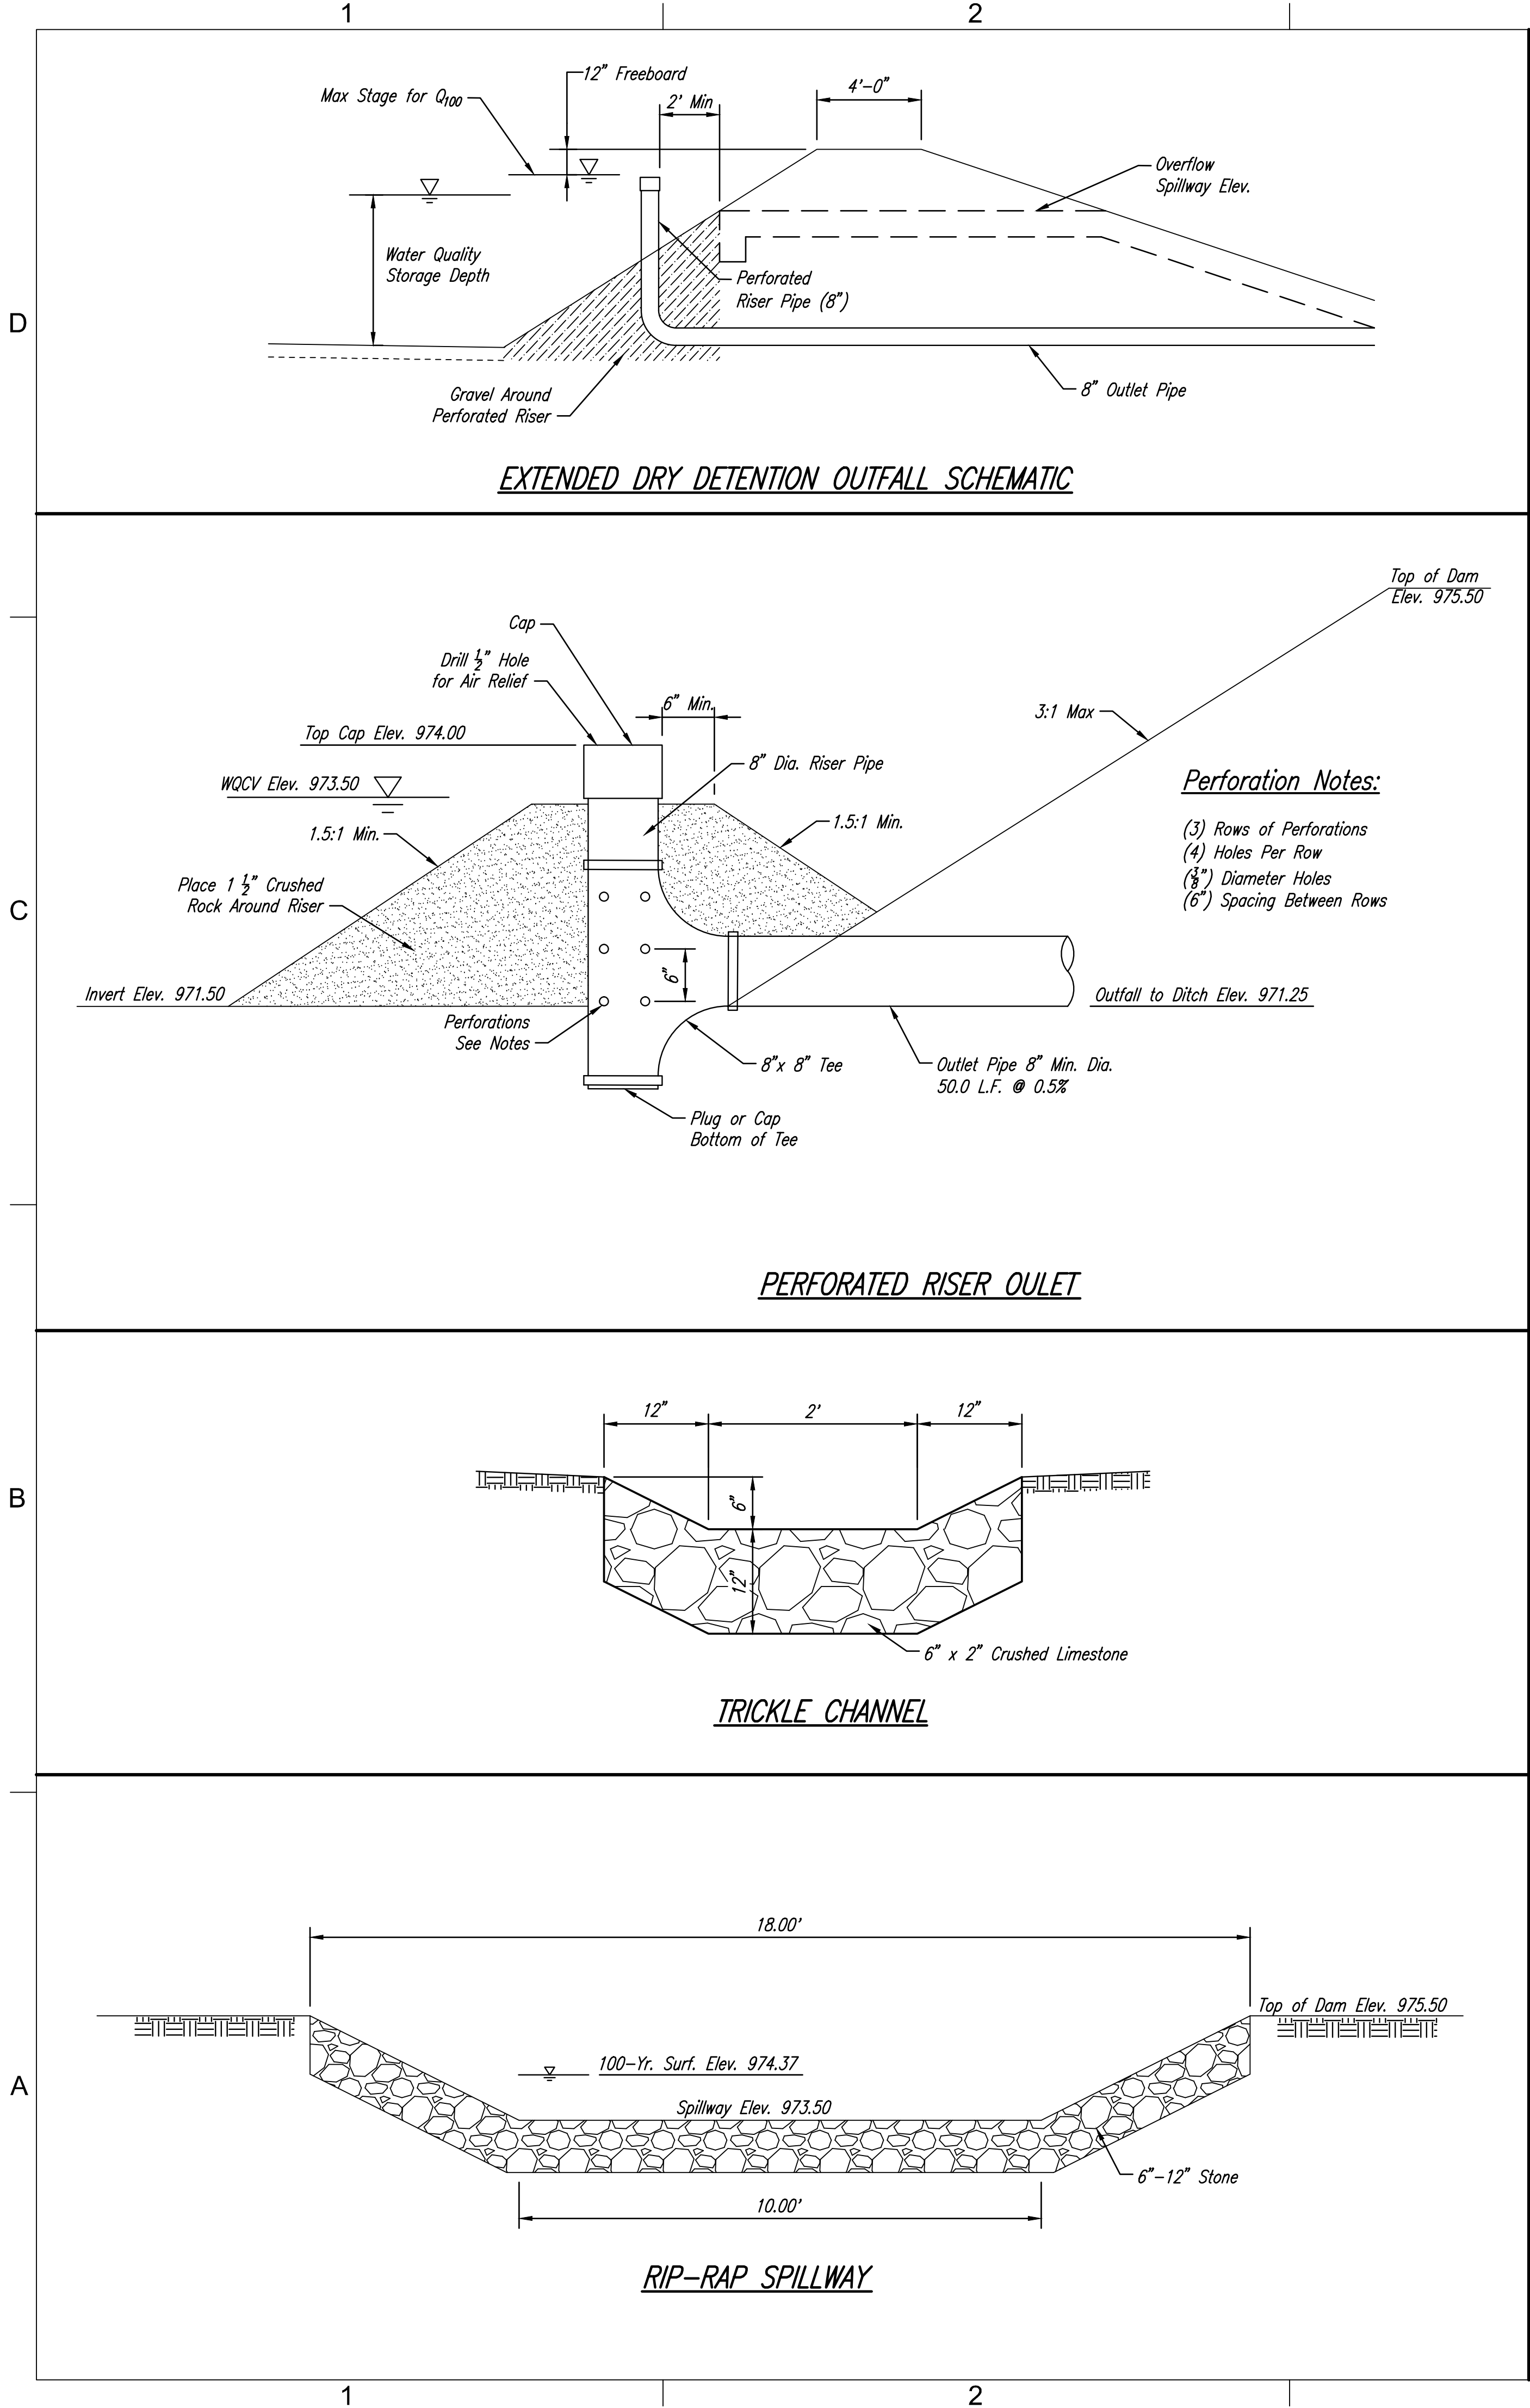

GLMV Architecture

9229 Ward Parkway, Ste. 210
Kansas City, MO 64114
Tel: (816) 444-4200

www.glmv.com



PROFESSIONAL ENGINEERING CONSULTANTS, P.A.
104 SOUTH PINE PITTSBURG, KS 66762
620-235-0195 www.pec1.com

STATE CERT. OF AUTHORITY NO. 000465
PEC PROJECT # 14E14-100



CONSTRUCTION DOCUMENTS

© 2016 GLMV Architecture, Inc.
All work herein is the exclusive property of GLMV Architecture, Inc. and is not to be copied or used in any way without the express written consent of GLMV Architecture, Inc. All drawings, specification, ideas, designs and arrangements appearing herein constitute the original and unpublished Work of:
GLMV Architecture, Inc.

JOPLIN PUBLIC SAFETY TRAINING FACILITY

5102 SWEDE LANE, JOPLIN, MO

CONSTRUCTION DOCUMENTS

EXTENDED DRY DETENTION BASIN DETAILS

JOB NO.	13061.000
DATE	02-12-2016
DRAWN	BMC
CHECKED	BDR
DWG.	27 OF 141

C122