
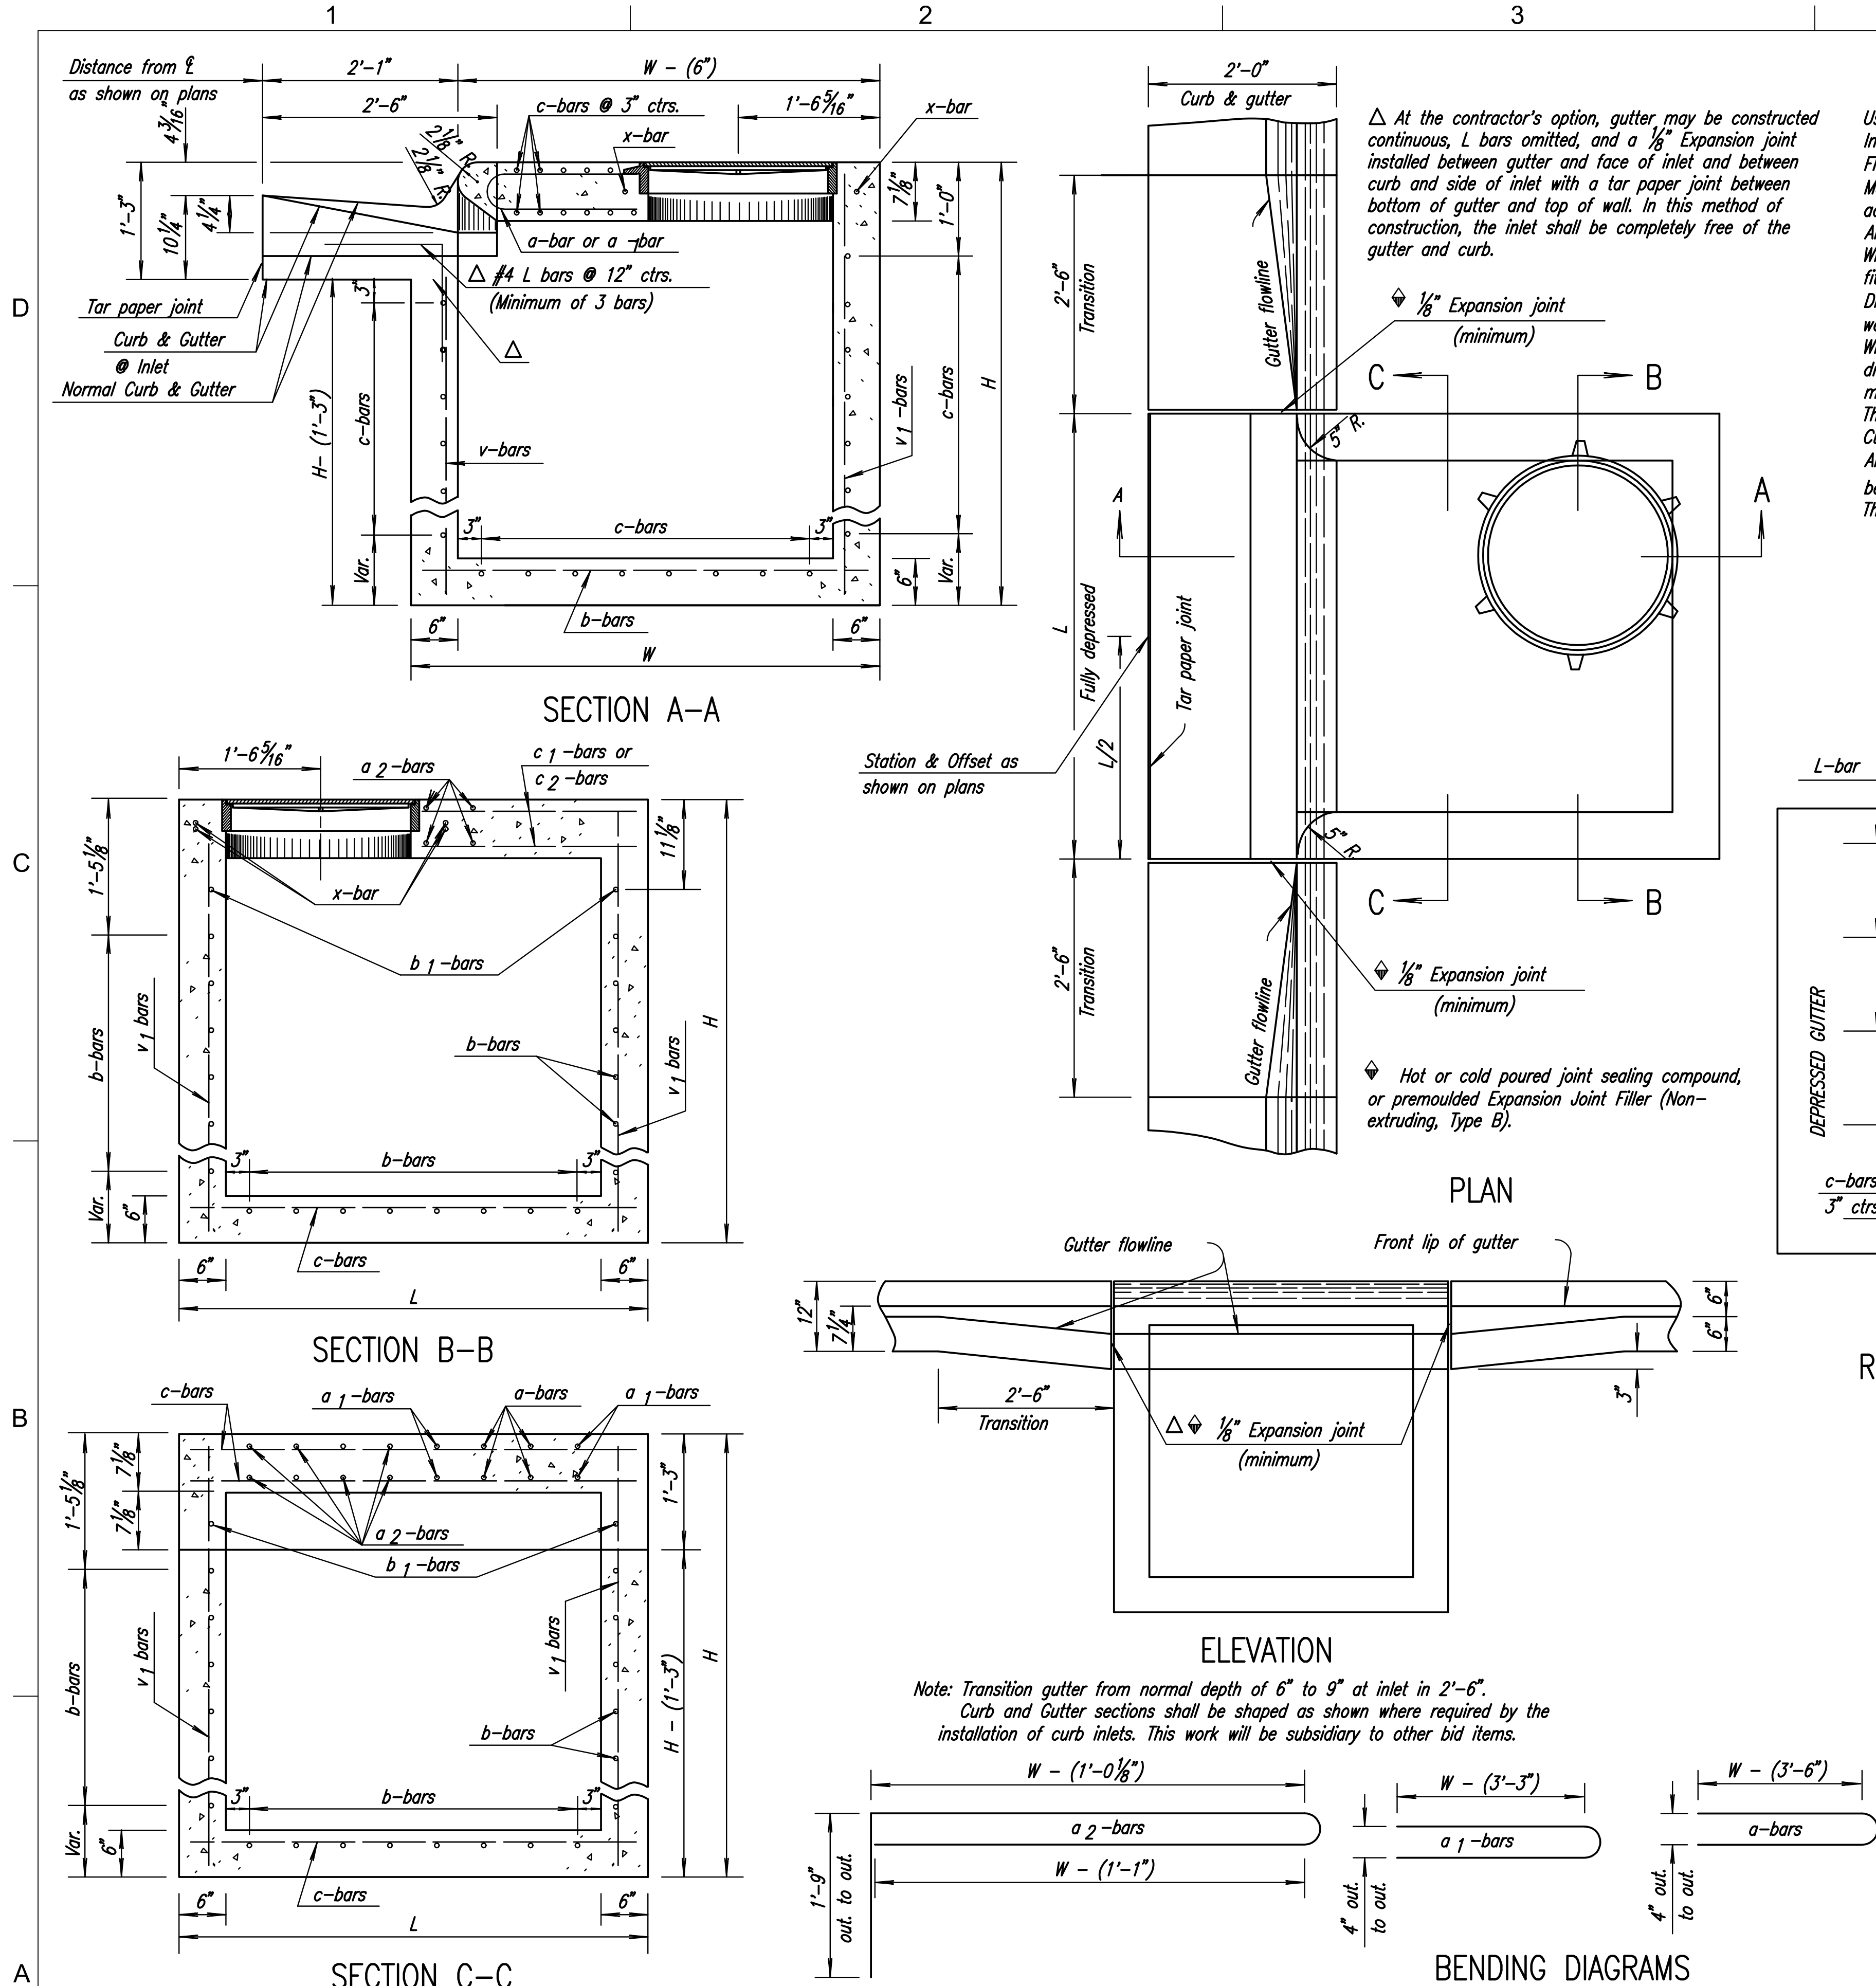



Saved: 01-25-2016 3:07:12 PM by BMC
 Plot Scale: 1" = 2'-0" (1:24)
 User: \\Pittsburg\2014\14E14\1000\Drawings\Plan Set\14E14_Type 22 Curb Inlet

CONSTRUCTION DOCUMENTS

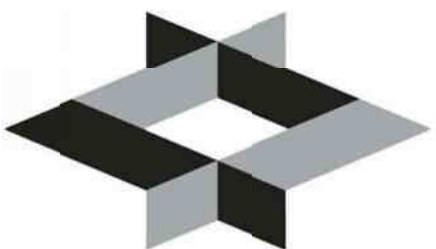


GLMV Architecture
 9229 Ward Parkway, Ste. 210
 Kansas City, MO 64114
 Tel: (816) 444-4200
 www.glmv.com

PEC
 PROFESSIONAL ENGINEERING CONSULTANTS, P.A.
 104 SOUTH PINE PITTSBURG, KS 66762
 620-235-0195 www.pec1.com
 STATE CERT. OF AUTHORITY NO. 000465
 PEC PROJECT # 14E14-000

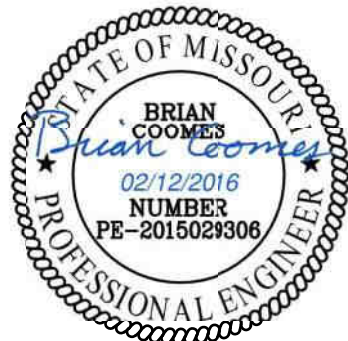

CONSTRUCTION DOCUMENTS

© 2016 GLMV Architecture, Inc.
 All work herein is the exclusive property of GLMV Architecture, Inc. and is not to be copied or used in any way without the express written consent of GLMV Architecture, Inc. All drawings, specification, ideas, designs and arrangements appearing herein constitute the original and unpublished Work of GLMV Architecture, Inc.

JOPLIN PUBLIC
 SAFETY TRAINING
 FACILITY
 5102 SWEDE LANE, JOPLIN, MO

MARK	DATE	DESCRIPTION

TYPE 22 CURB INLET DETAILS

JOB NO.	13061.000	C124
DATE	02-12-2016	
DRAWN	BMC	
CHECKED	BDR	
DWG. 29 OF 141		

NOTE: DRAWINGS AND SPECIFICATIONS ARE ORGANIZED FOR CONVENIENCE OF REFERENCE ONLY. THIS ORGANIZATION IS NOT INTENDED TO ESTABLISH THE SCOPE OF WORK OF ANY TRADE. THE WORK OF ANY GIVEN TRADE, SUPPLIER OR SUBCONTRACTOR MAY BE REPRESENTED IN DRAWINGS OR SPECIFICATION SECTIONS THAT CROSS OVER BETWEEN DESIGN DISCIPLINES AND MAY BE SHOWN ON OTHER DRAWINGS OR IN OTHER SPECIFICATION SECTIONS WITHIN THE CONTRACT DOCUMENTS. ESTABLISHING THE SCOPE OF ANY TRADE OR SUPPLIER IS THE RESPONSIBILITY OF THE CONTRACTOR. NEITHER THE OWNER NOR ARCHITECT WILL ESTABLISH THE LIMITS OR JURISDICTION OF ANY SUBCONTRACTOR.