


C:\USERS\KHURASID\DESKTOP\LOPLIN PSTF - CIVIL COORDINATION CAD FILES (100%) - 12-11-2015\13061.000_X-SP-BASE
1/22/2016 9:10:35 AM

PERMIT REVIEW SET - NOT FOR CONSTRUCTION

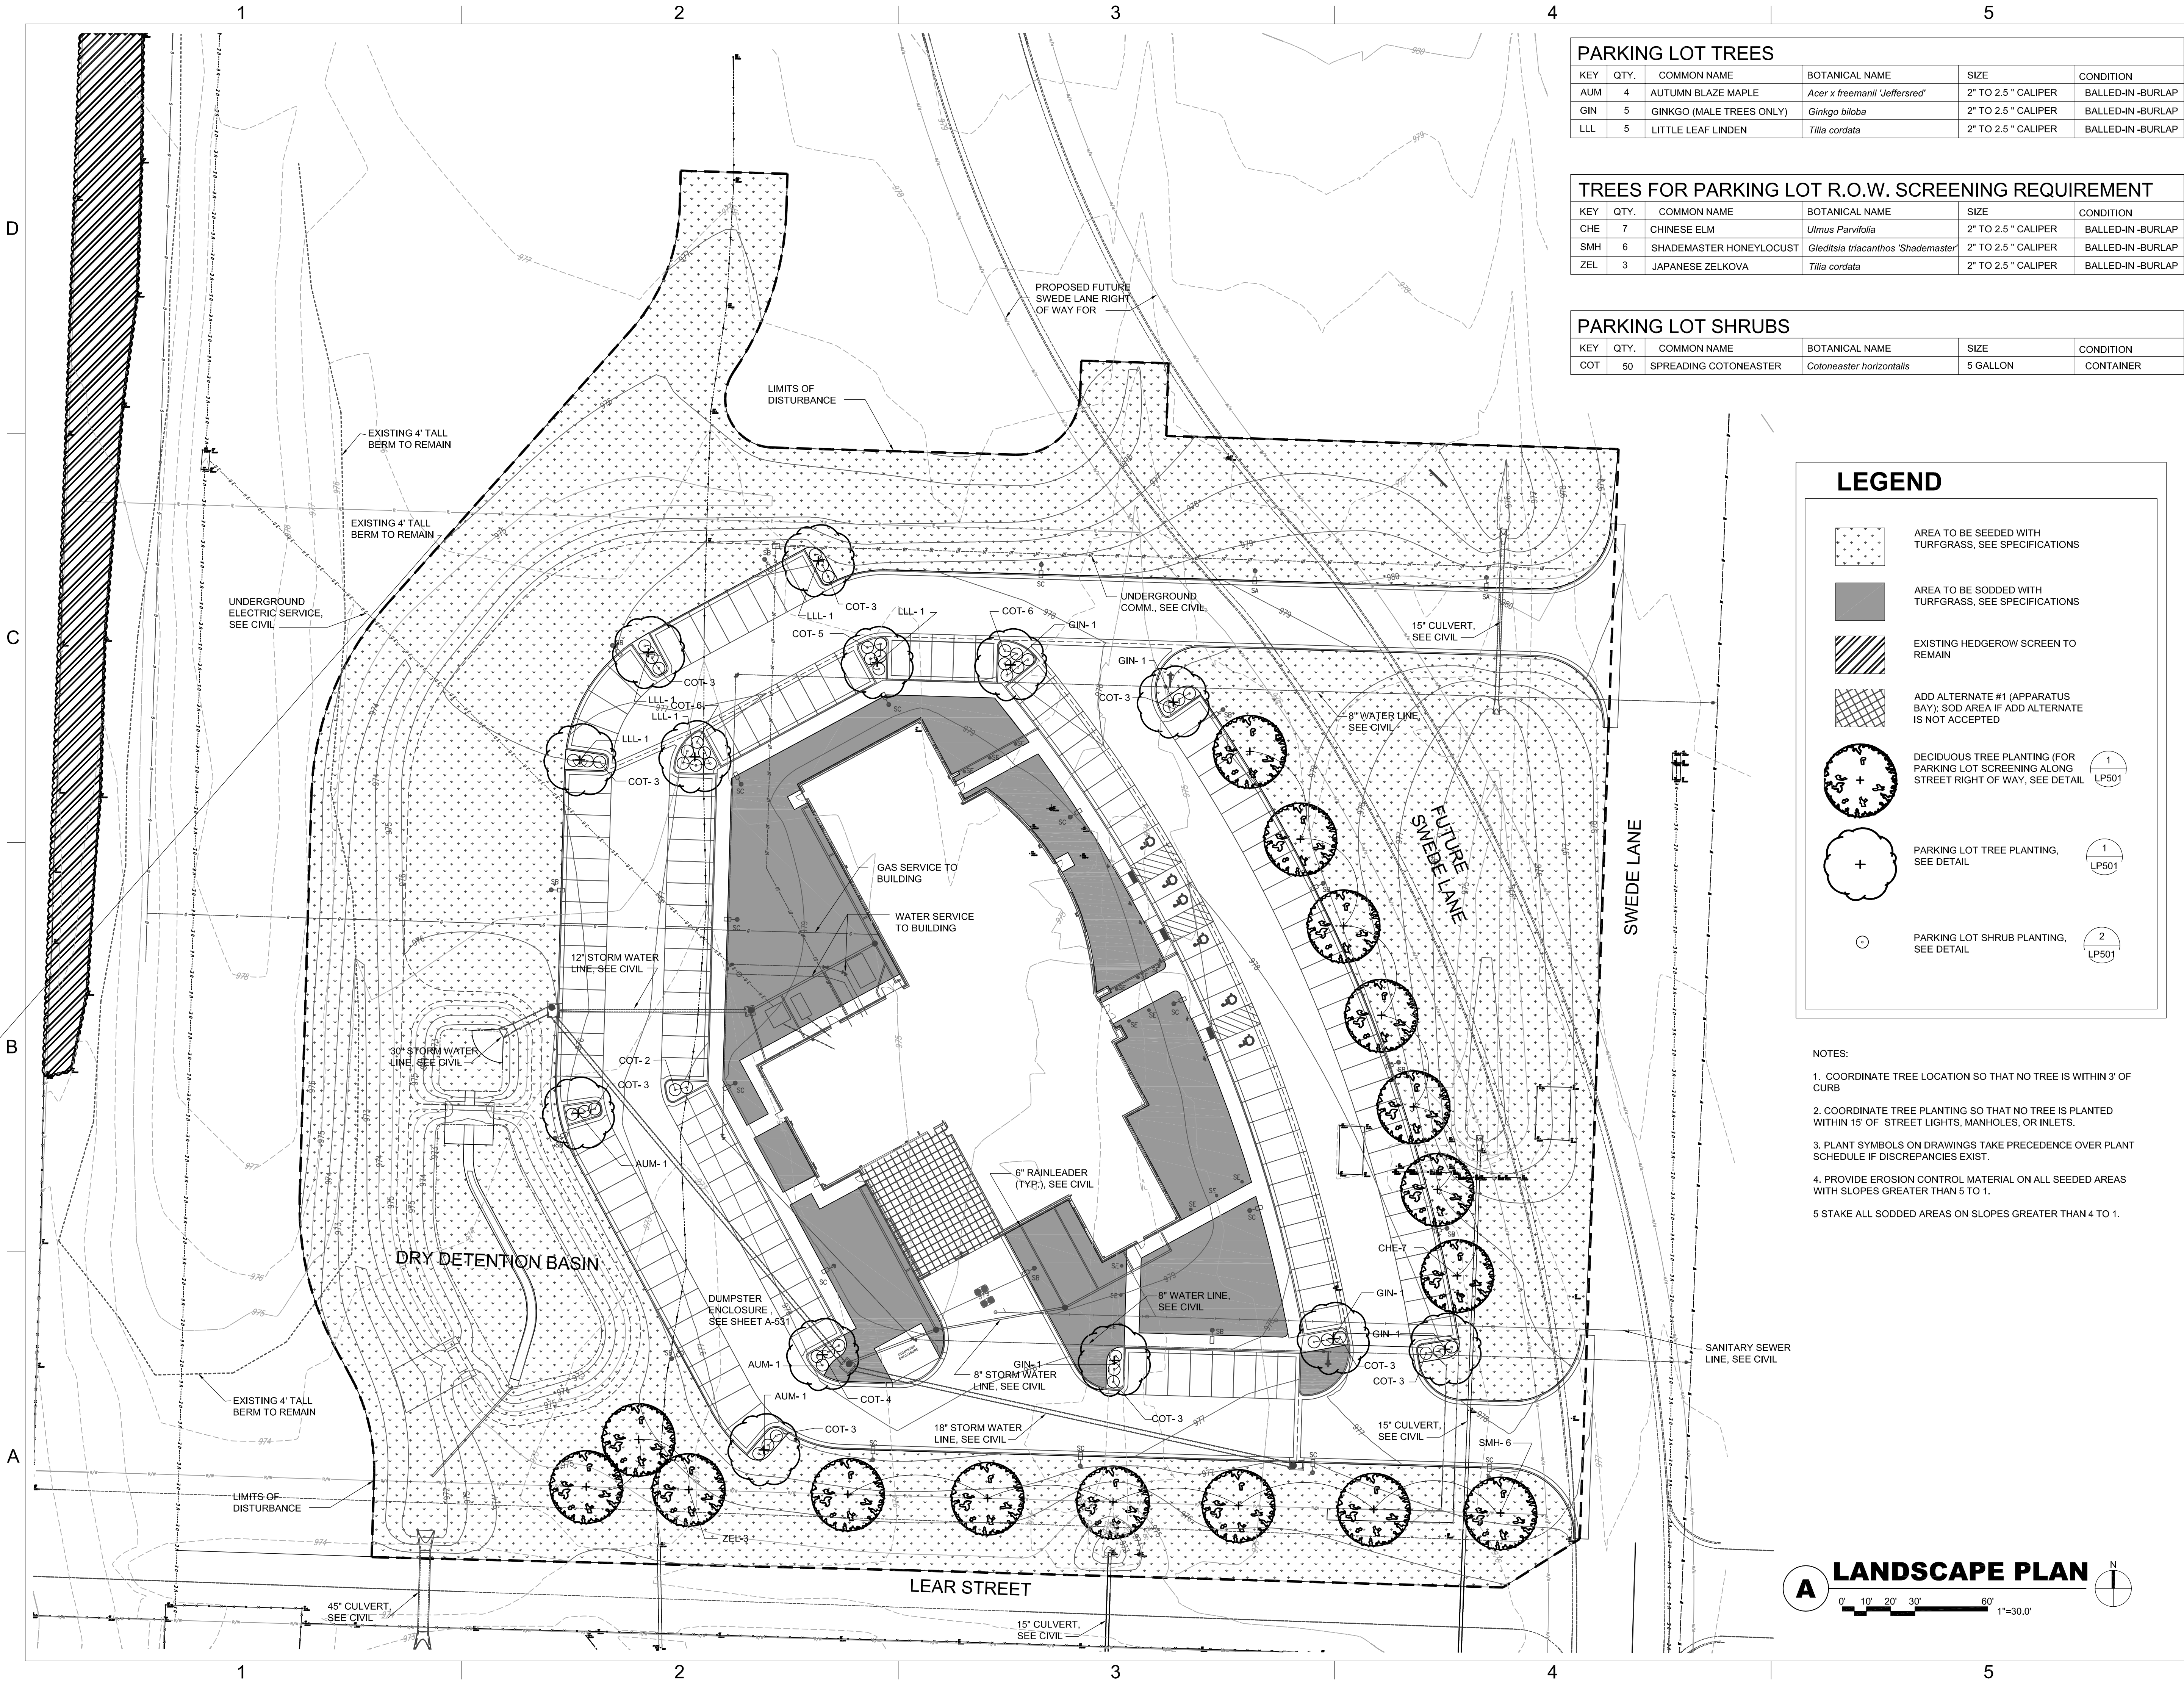

PARKING LOT TREES					
KEY	QTY.	COMMON NAME	BOTANICAL NAME	SIZE	CONDITION
AUM	4	AUTUMN BLAZE MAPLE	<i>Acer x freemanii 'Jeffersred'</i>	2" TO 2.5 " CALIPER	BALLED-IN-BURLAP
GIN	5	GINKGO (MALE TREES ONLY)	<i>Ginkgo biloba</i>	2" TO 2.5 " CALIPER	BALLED-IN-BURLAP
LLL	5	LITTLE LEAF LINDEN	<i>Tilia cordata</i>	2" TO 2.5 " CALIPER	BALLED-IN-BURLAP

TREES FOR PARKING LOT R.O.W. SCREENING REQUIREMENT					
KEY	QTY.	COMMON NAME	BOTANICAL NAME	SIZE	CONDITION
CHE	7	CHINESE ELM	<i>Ulmus Parvifolia</i>	2" TO 2.5 " CALIPER	BALLED-IN-BURLAP
SMH	6	SHADEMASTER HONEYLOCUST	<i>Gleditsia triacanthos 'Shademaster'</i>	2" TO 2.5 " CALIPER	BALLED-IN-BURLAP
ZEL	3	JAPANESE ZELKOVA	<i>Tilia cordata</i>	2" TO 2.5 " CALIPER	BALLED-IN-BURLAP

PARKING LOT SHRUBS					
KEY	QTY.	COMMON NAME	BOTANICAL NAME	SIZE	CONDITION
COT	50	SPREADING COTONEASTER	<i>Cotoneaster horizontalis</i>	5 GALLON	CONTAINER


LEGEND

- AREA TO BE SEEDED WITH TURFGRASS, SEE SPECIFICATIONS
- AREA TO BE SODDED WITH TURFGRASS, SEE SPECIFICATIONS
- EXISTING HEDGEROW SCREEN TO REMAIN
- ADD ALTERNATE #1 (APPARATUS BAY); SOD AREA IF ADD ALTERNATE IS NOT ACCEPTED
- DECIDUOUS TREE PLANTING (FOR PARKING LOT SCREENING ALONG STREET RIGHT OF WAY, SEE DETAIL) 1 LP501
- PARKING LOT TREE PLANTING, SEE DETAIL 1 LP501
- PARKING LOT SHRUB PLANTING, SEE DETAIL 2 LP501

- NOTES:
- COORDINATE TREE LOCATION SO THAT NO TREE IS WITHIN 3' OF CURB
 - COORDINATE TREE PLANTING SO THAT NO TREE IS PLANTED WITHIN 15' OF STREET LIGHTS, MANHOLES, OR INLETS.
 - PLANT SYMBOLS ON DRAWINGS TAKE PRECEDENCE OVER PLANT SCHEDULE IF DISCREPANCIES EXIST.
 - PROVIDE EROSION CONTROL MATERIAL ON ALL SEEDED AREAS WITH SLOPES GREATER THAN 5 TO 1.
 - STAKE ALL SODDED AREAS ON SLOPES GREATER THAN 4 TO 1.

LANDSCAPE PLAN

0' 10' 20' 30' 60' 1"=30.0'

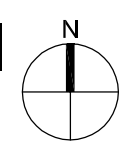

CONSTRUCTION DOCUMENTS

MARK DATE DESCRIPTION

LANDSCAPE PLAN

JOB NO. 13061.000
DATE 02-12-2016
DRAWN KUH
CHECKED LEG DWG. 37 OF 141

LP101



CONSTRUCTION DOCUMENTS

© 2016 GLMV Architecture, Inc.
All work herein is the exclusive property of GLMV Architecture, Inc. and is not to be copied or used in any way without the express written consent of GLMV Architecture, Inc. All drawings, specifications, ideas, designs and arrangements appearing herein constitute the original and unpublished work of GLMV Architecture, Inc.

JOPLIN PUBLIC SAFETY TRAINING FACILITY

5102 SWEDE LANE, JOPLIN, MO

GLMV Architecture
9229 Ward Parkway, Ste. 210
Kansas City, MO 64114
Tel: (816) 444-4200

www.glmv.com