


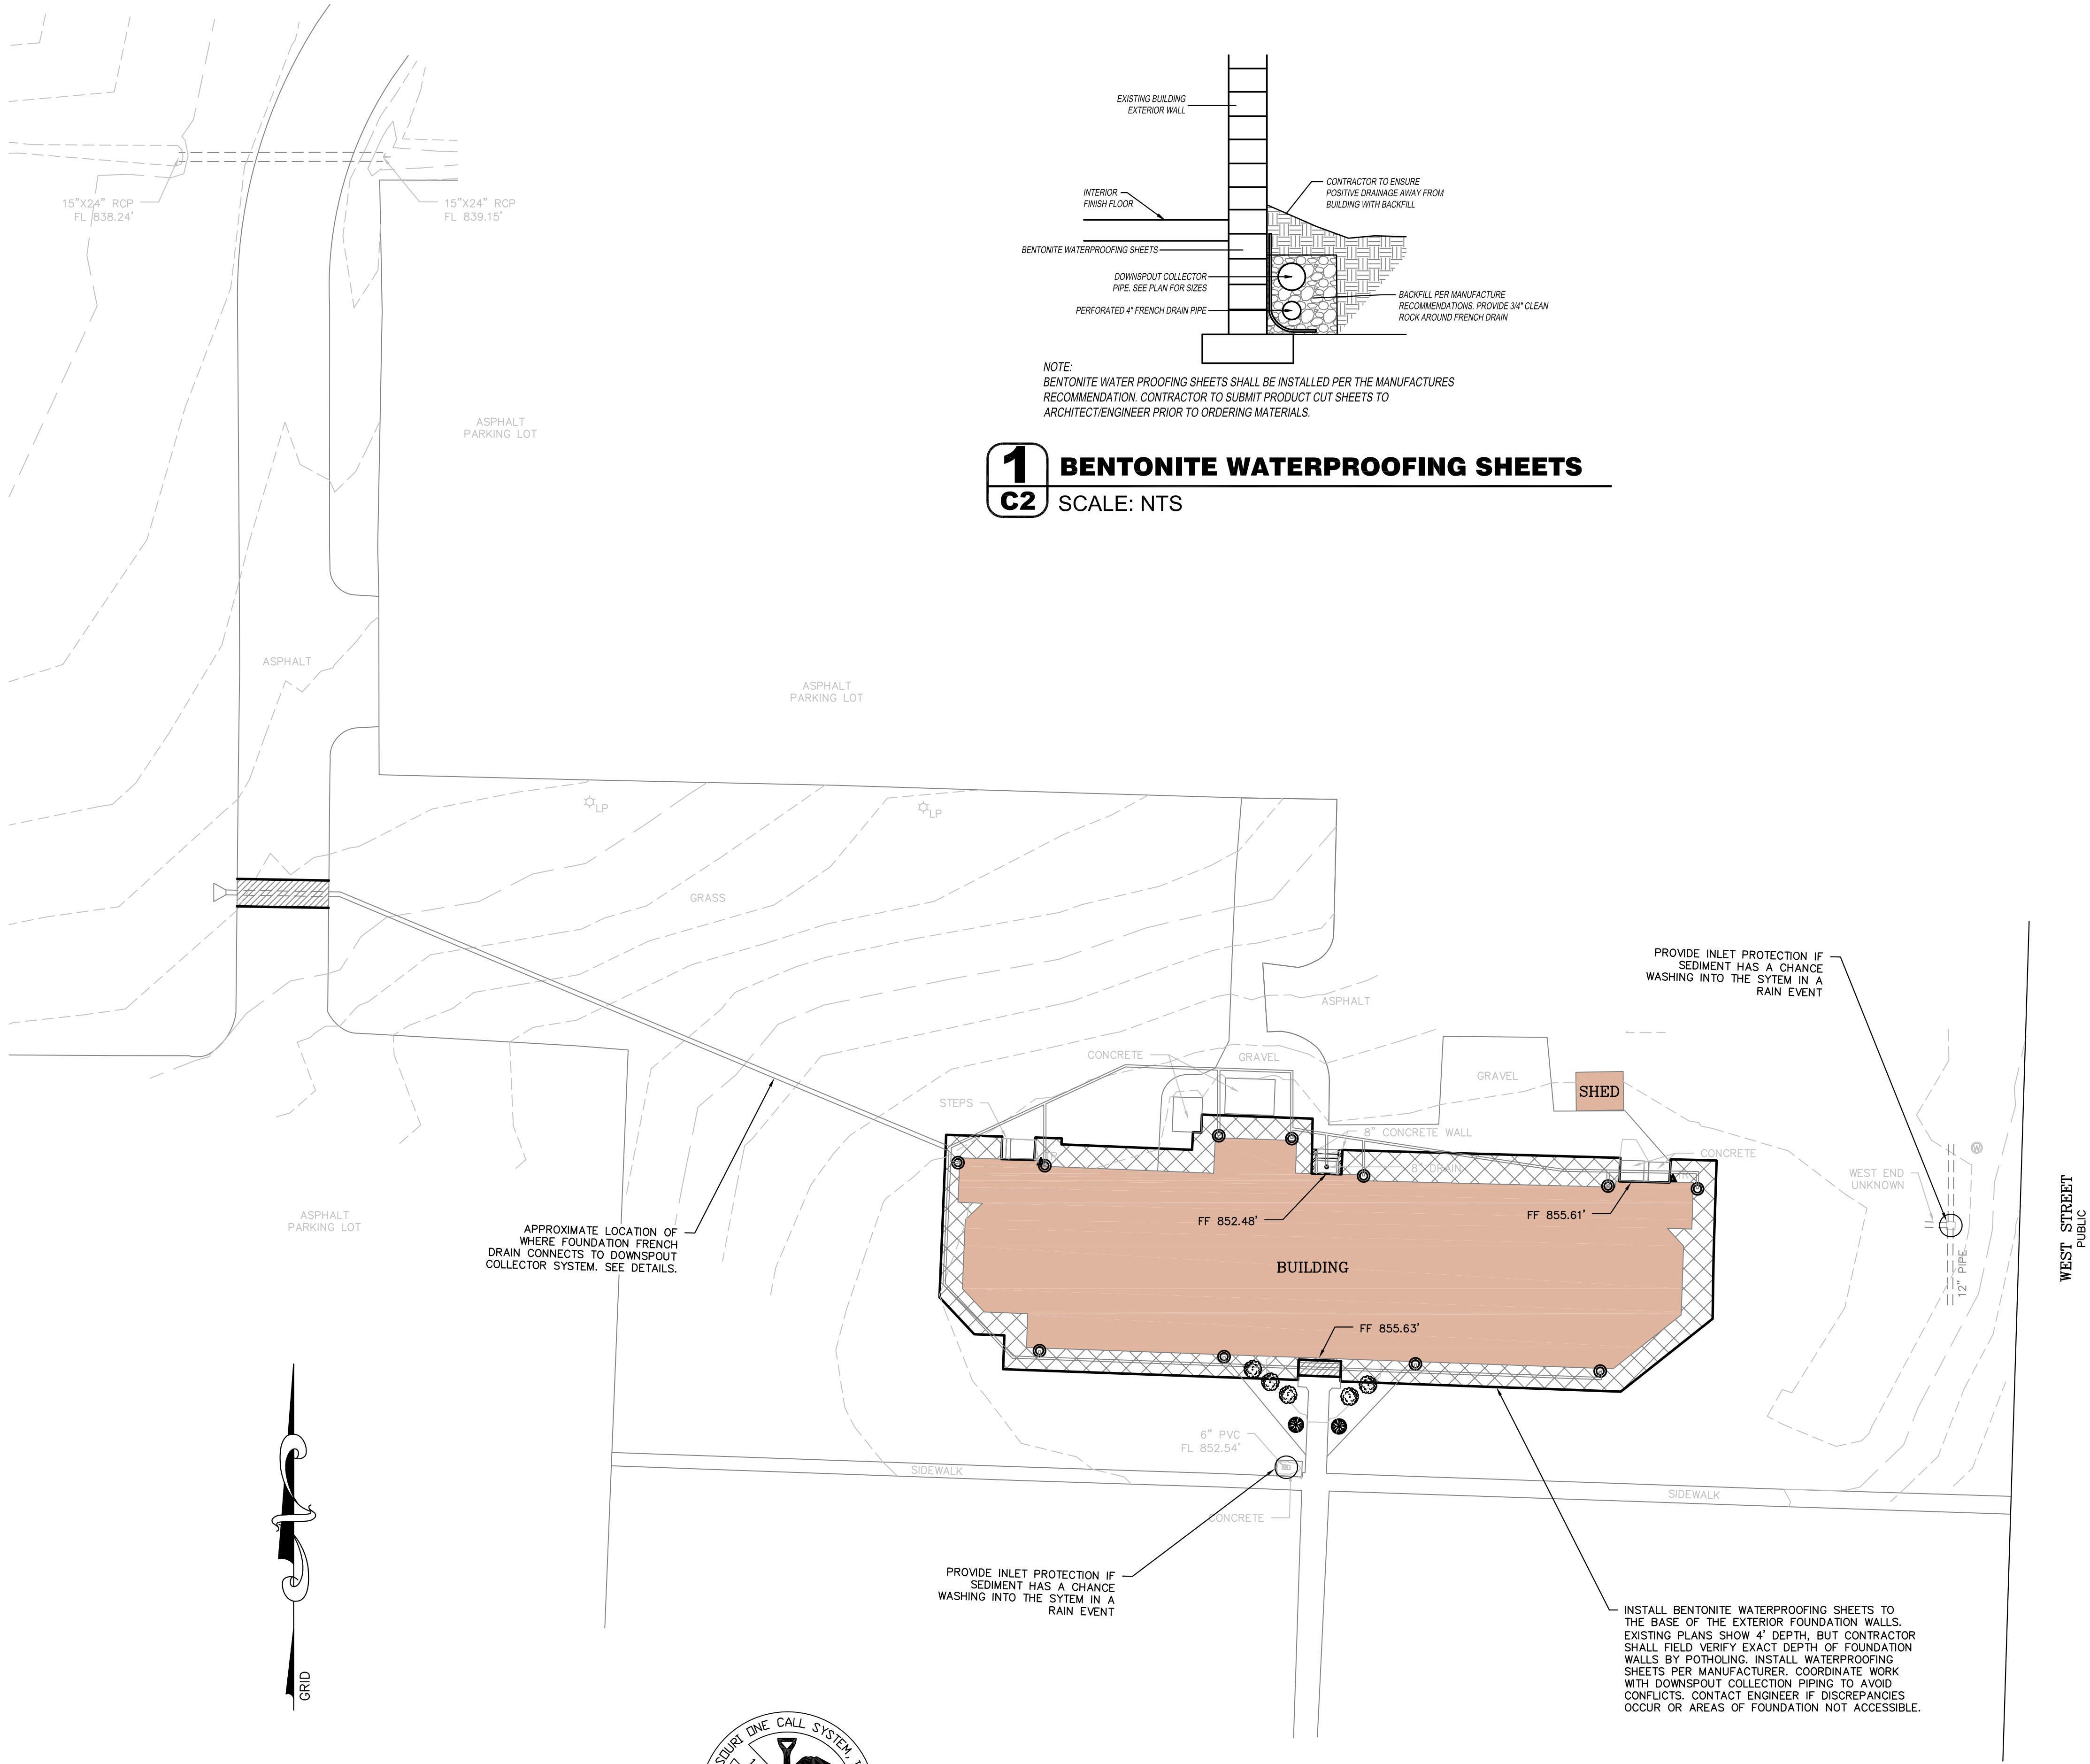


SYMBOLS LEGEND	
REFER TO SURVEY FOR EXISTING CONDITION SYMBOLS LEGEND	
	BENTONITE WATERPROOFING OF FOUNDATION AREA

1


C2

BENTONITE WATERPROOFING SHEETS

SCALE: NTS

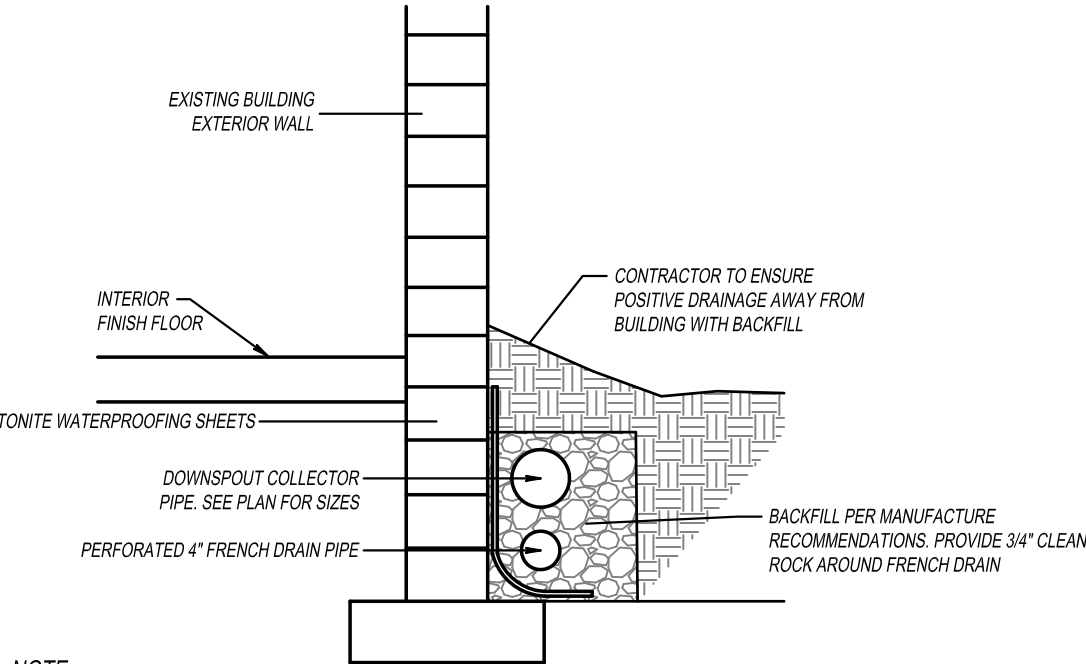

NOTE:
BENTONITE WATER PROOFING SHEETS SHALL BE INSTALLED PER THE MANUFACTURES
RECOMMENDATION. CONTRACTOR TO SUBMIT PRODUCT CUT SHEETS TO
ARCHITECT/ENGINEER PRIOR TO ORDERING MATERIALS.

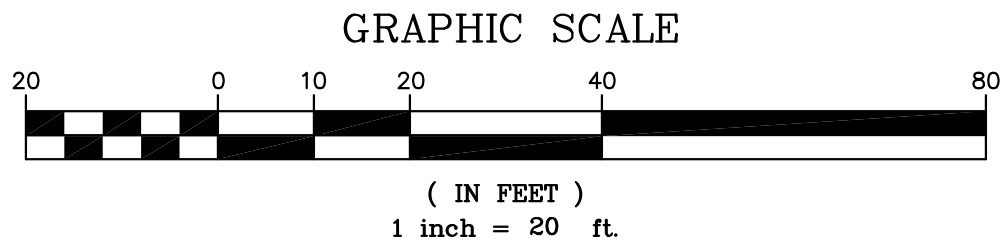

ENGINEERS • SURVEYORS • LABORATORIES • DRILLING
2045 W. WOODLAND • SPRINGFIELD, MISSOURI 65807 • PHONE (417) 866-2741
ANDERSON COMM 000062 • WAYNE STEPHENSON PE# E-2012018139

BY: BAG REVISIONS:

70012-16 CKC:WAS

JOP-100-4065

PROJECT DESCRIPTION:

C2-0 Crowder College Renovations
Foundation Waterproofing

PROJECT NUMBER:
70012-16
DATE:
FEBRUARY 2016
PROJECT ARCHITECT:
DRAWN BY:
CHECKED BY:

600 W. EDWARDS PLACE
NEVADA, MO 64772

KW

VS

MISSOURI STATE CERTIFICATE OF AUTHORITY #2010011428

PARAGON
ARCHITECTURE

1310 SOUTH MAIN ST. JOPLIN, MO 64801
PH: 417.865.0002 FAX: 417.868.0072
www.paragonarchitecture.com

REVISION SCHEDULE

