




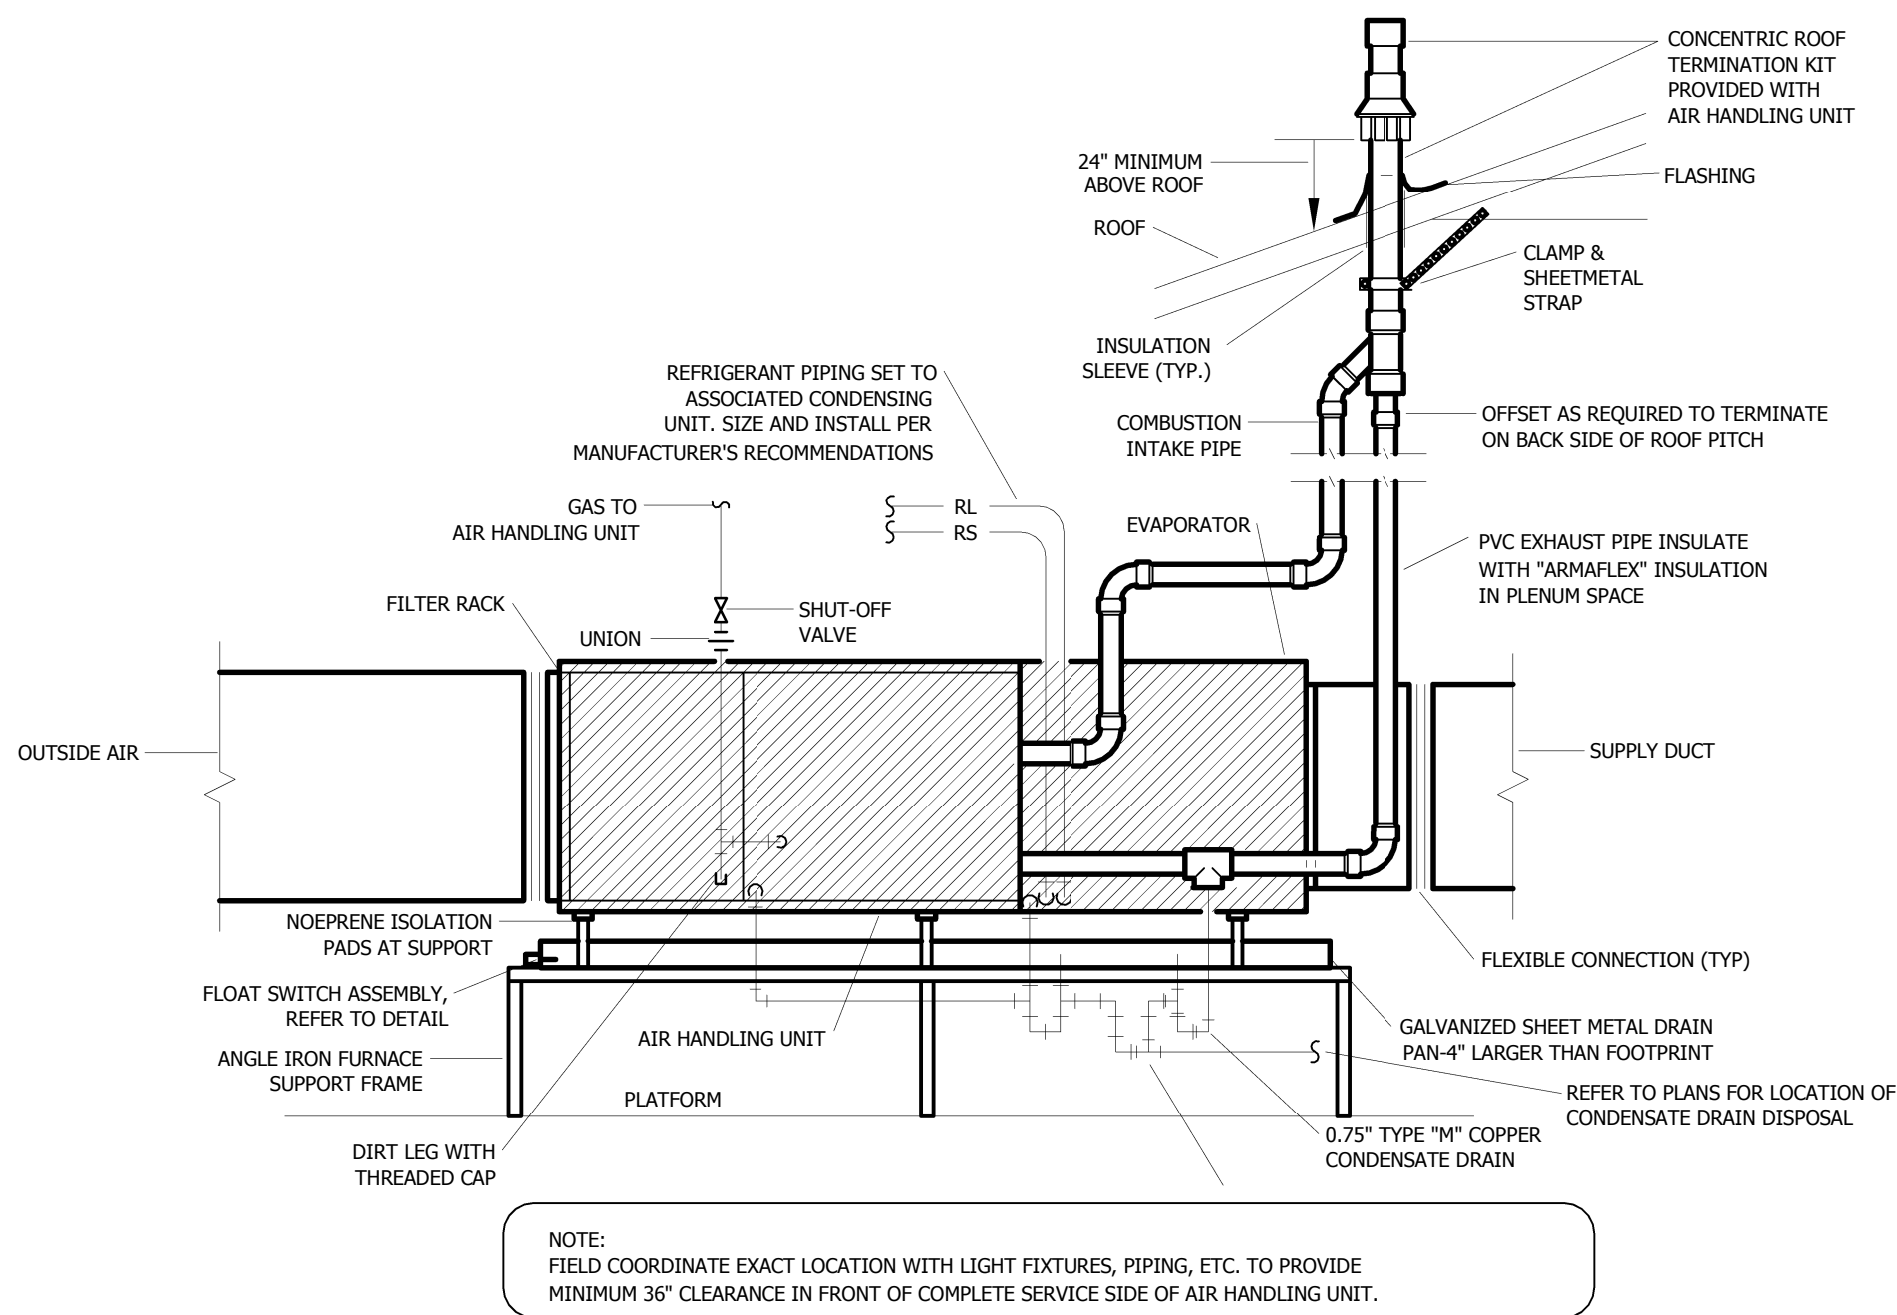


8
M4
AIR HANDLING UNIT DETAIL
SCALE: NTS

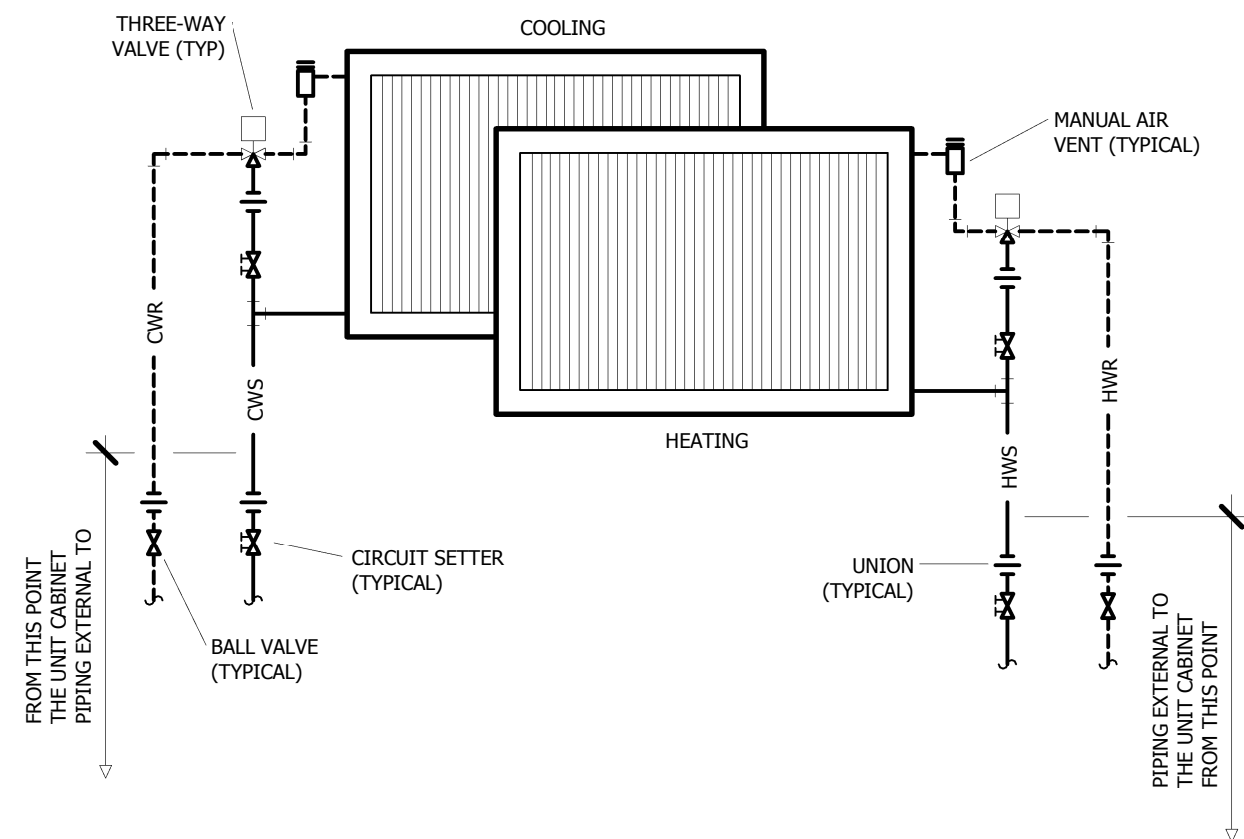


7
M4
4-PIPE FAN COIL PIPING SCHEMATIC
SCALE: NTS

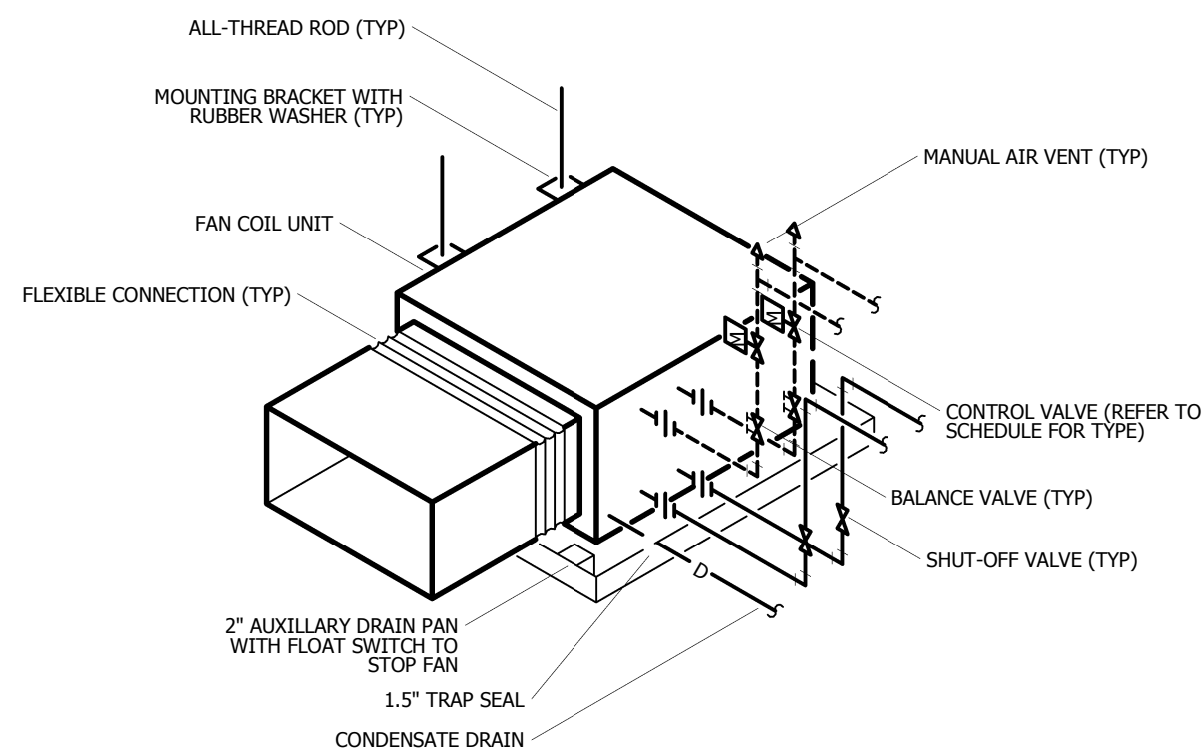


5
M4
HORIZONTAL FAN COIL UNIT DETAIL
SCALE: NTS

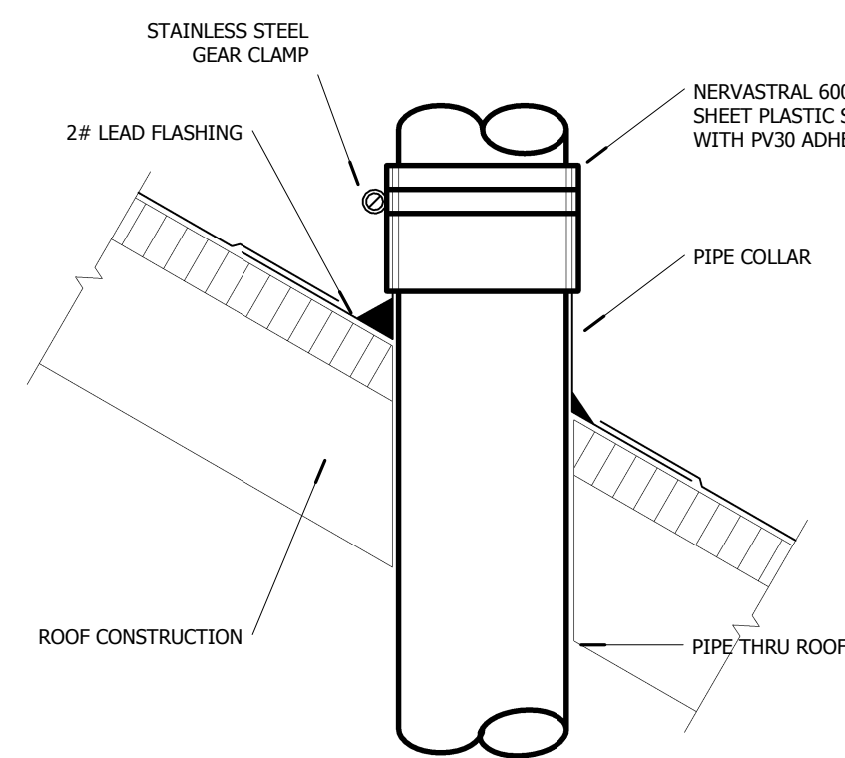


4
M4
VENT THRU ROOF DETAIL
SCALE: NTS

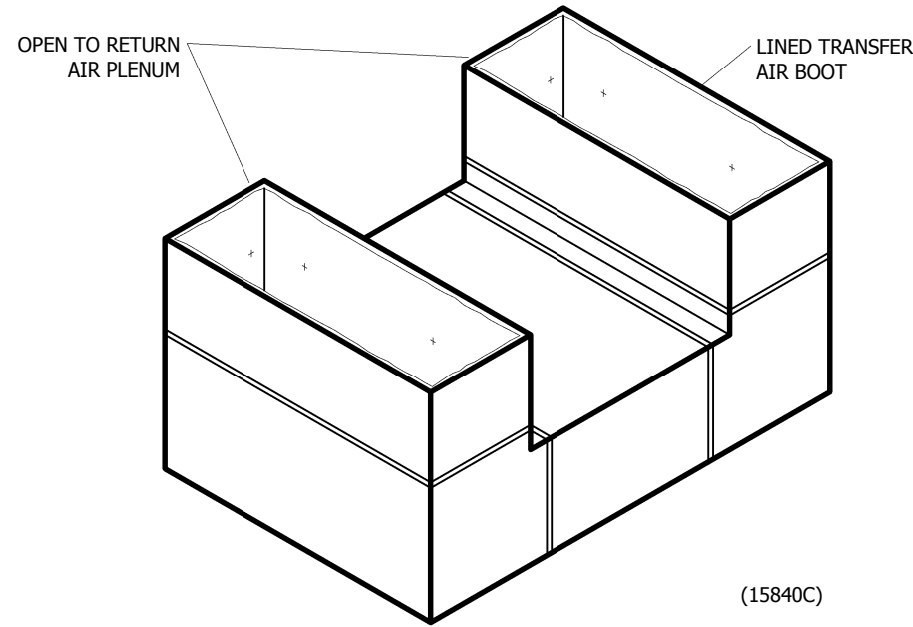


6
M4
TRANSFER AIR DUCT DETAIL
SCALE: NTS

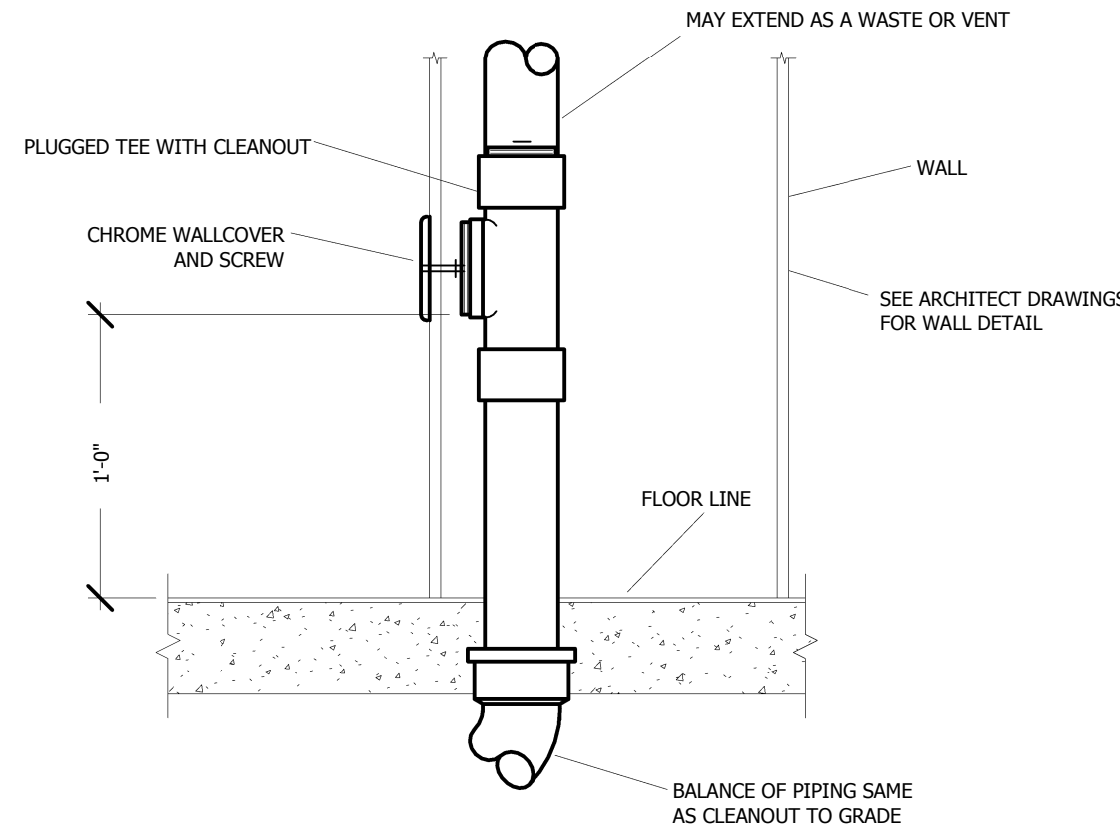

3
M4
WALL CLEANOUT DETAIL
SCALE: NTS

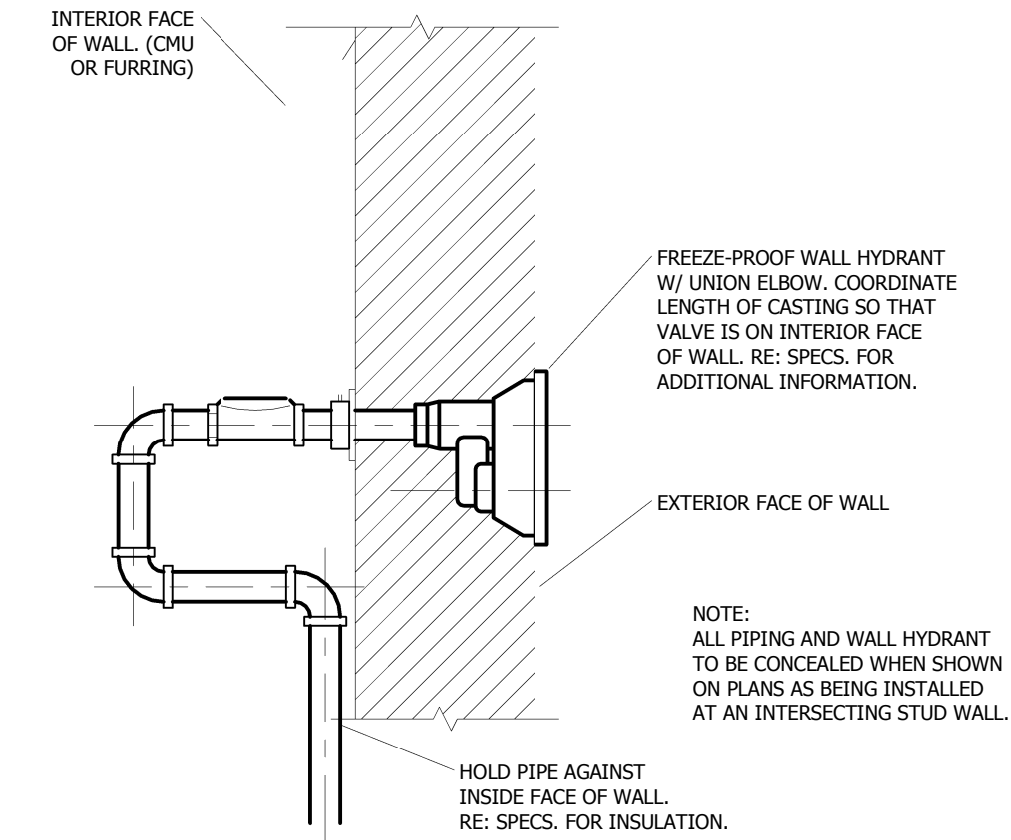

2
M4
WALL HYDRANT DETAIL
SCALE: NTS

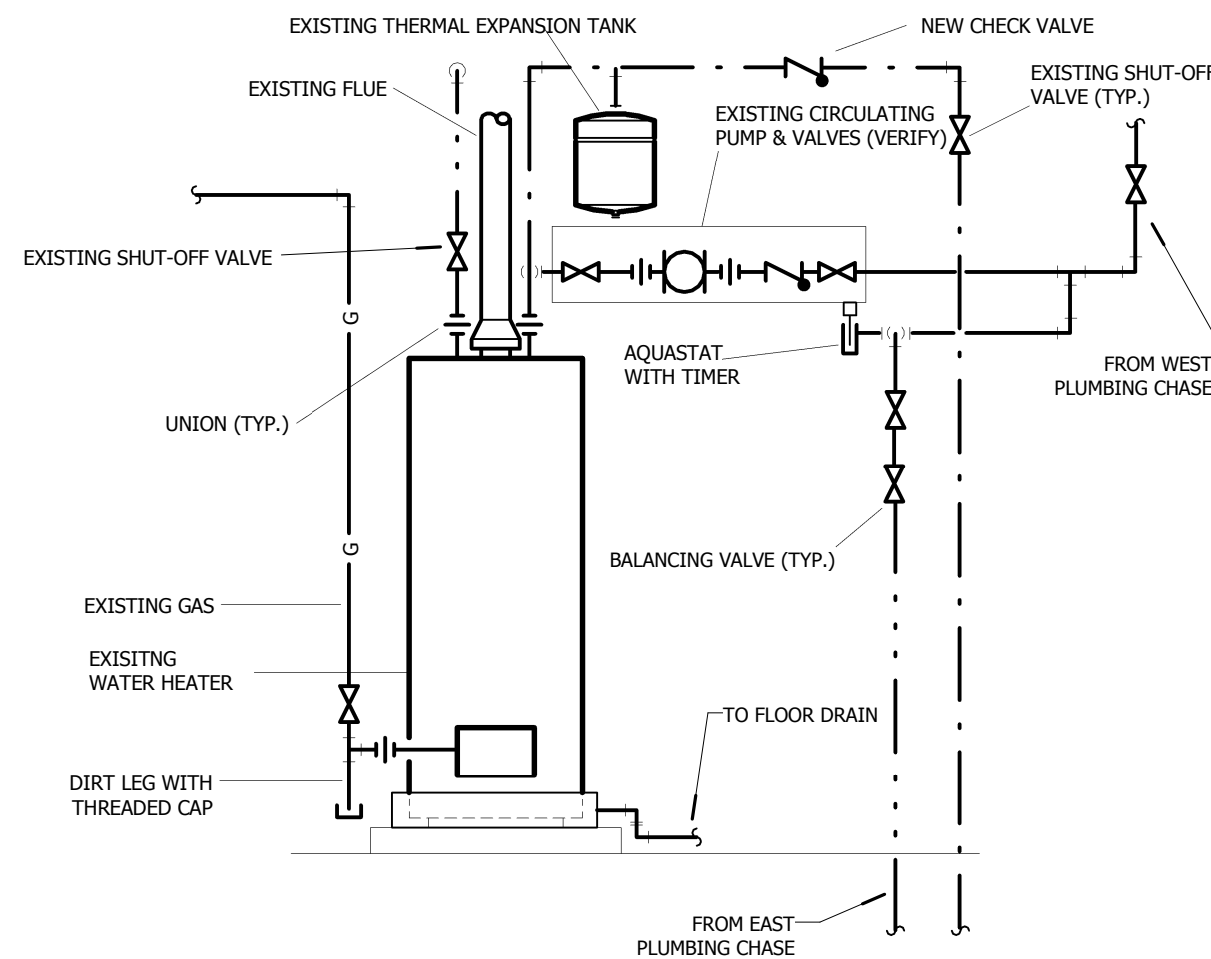

1
M4
WATER HEATER DETAIL
SCALE: NTS



THESE PRINTS ARE THE PROPERTY OF PARAGON ARCHITECTURE AND SHALL BE USED ONLY FOR THE PROJECT IDENTIFIED BELOW

PARAGON
ARCHITECTURE
430 S. GLENSTONE AVE. SPRINGFIELD, MO 65902
PH: 417.885.0002 FAX: 417.888.0072
www.paragonarchitecture.com



CROWDER COLLEGE RENOVATIONS

600 West Edwards Pl., Nevada,
MO 64772

PROJECT ARCHITECT:
DRAWN BY:
CHECKED BY:

M4
PROJECT NUMBER:
15-272
DATE:
2/18/2016

PROJECT DESCRIPTION:

SHEET NUMBER: